

SITE PLAN
SCALE 1:500



SG088890

X (Easting) , Y (Northing)

108840 , 389080

Latitude , Longitude (decimal)



53.318342 , -6.3732854

Latitude , Longitude (degs, mins, secs)

53°19'06"N , 006°22'24"W

ORDER NO.:
50030756_1

MAP SHEETS:
3327-06

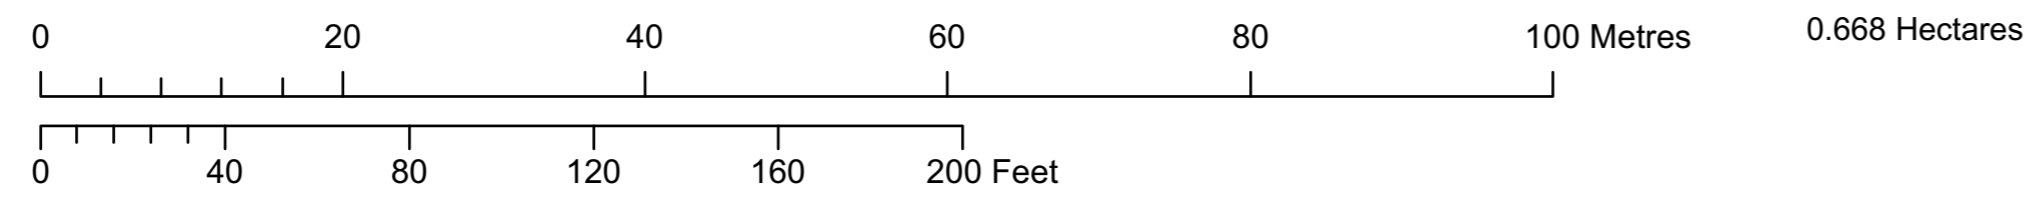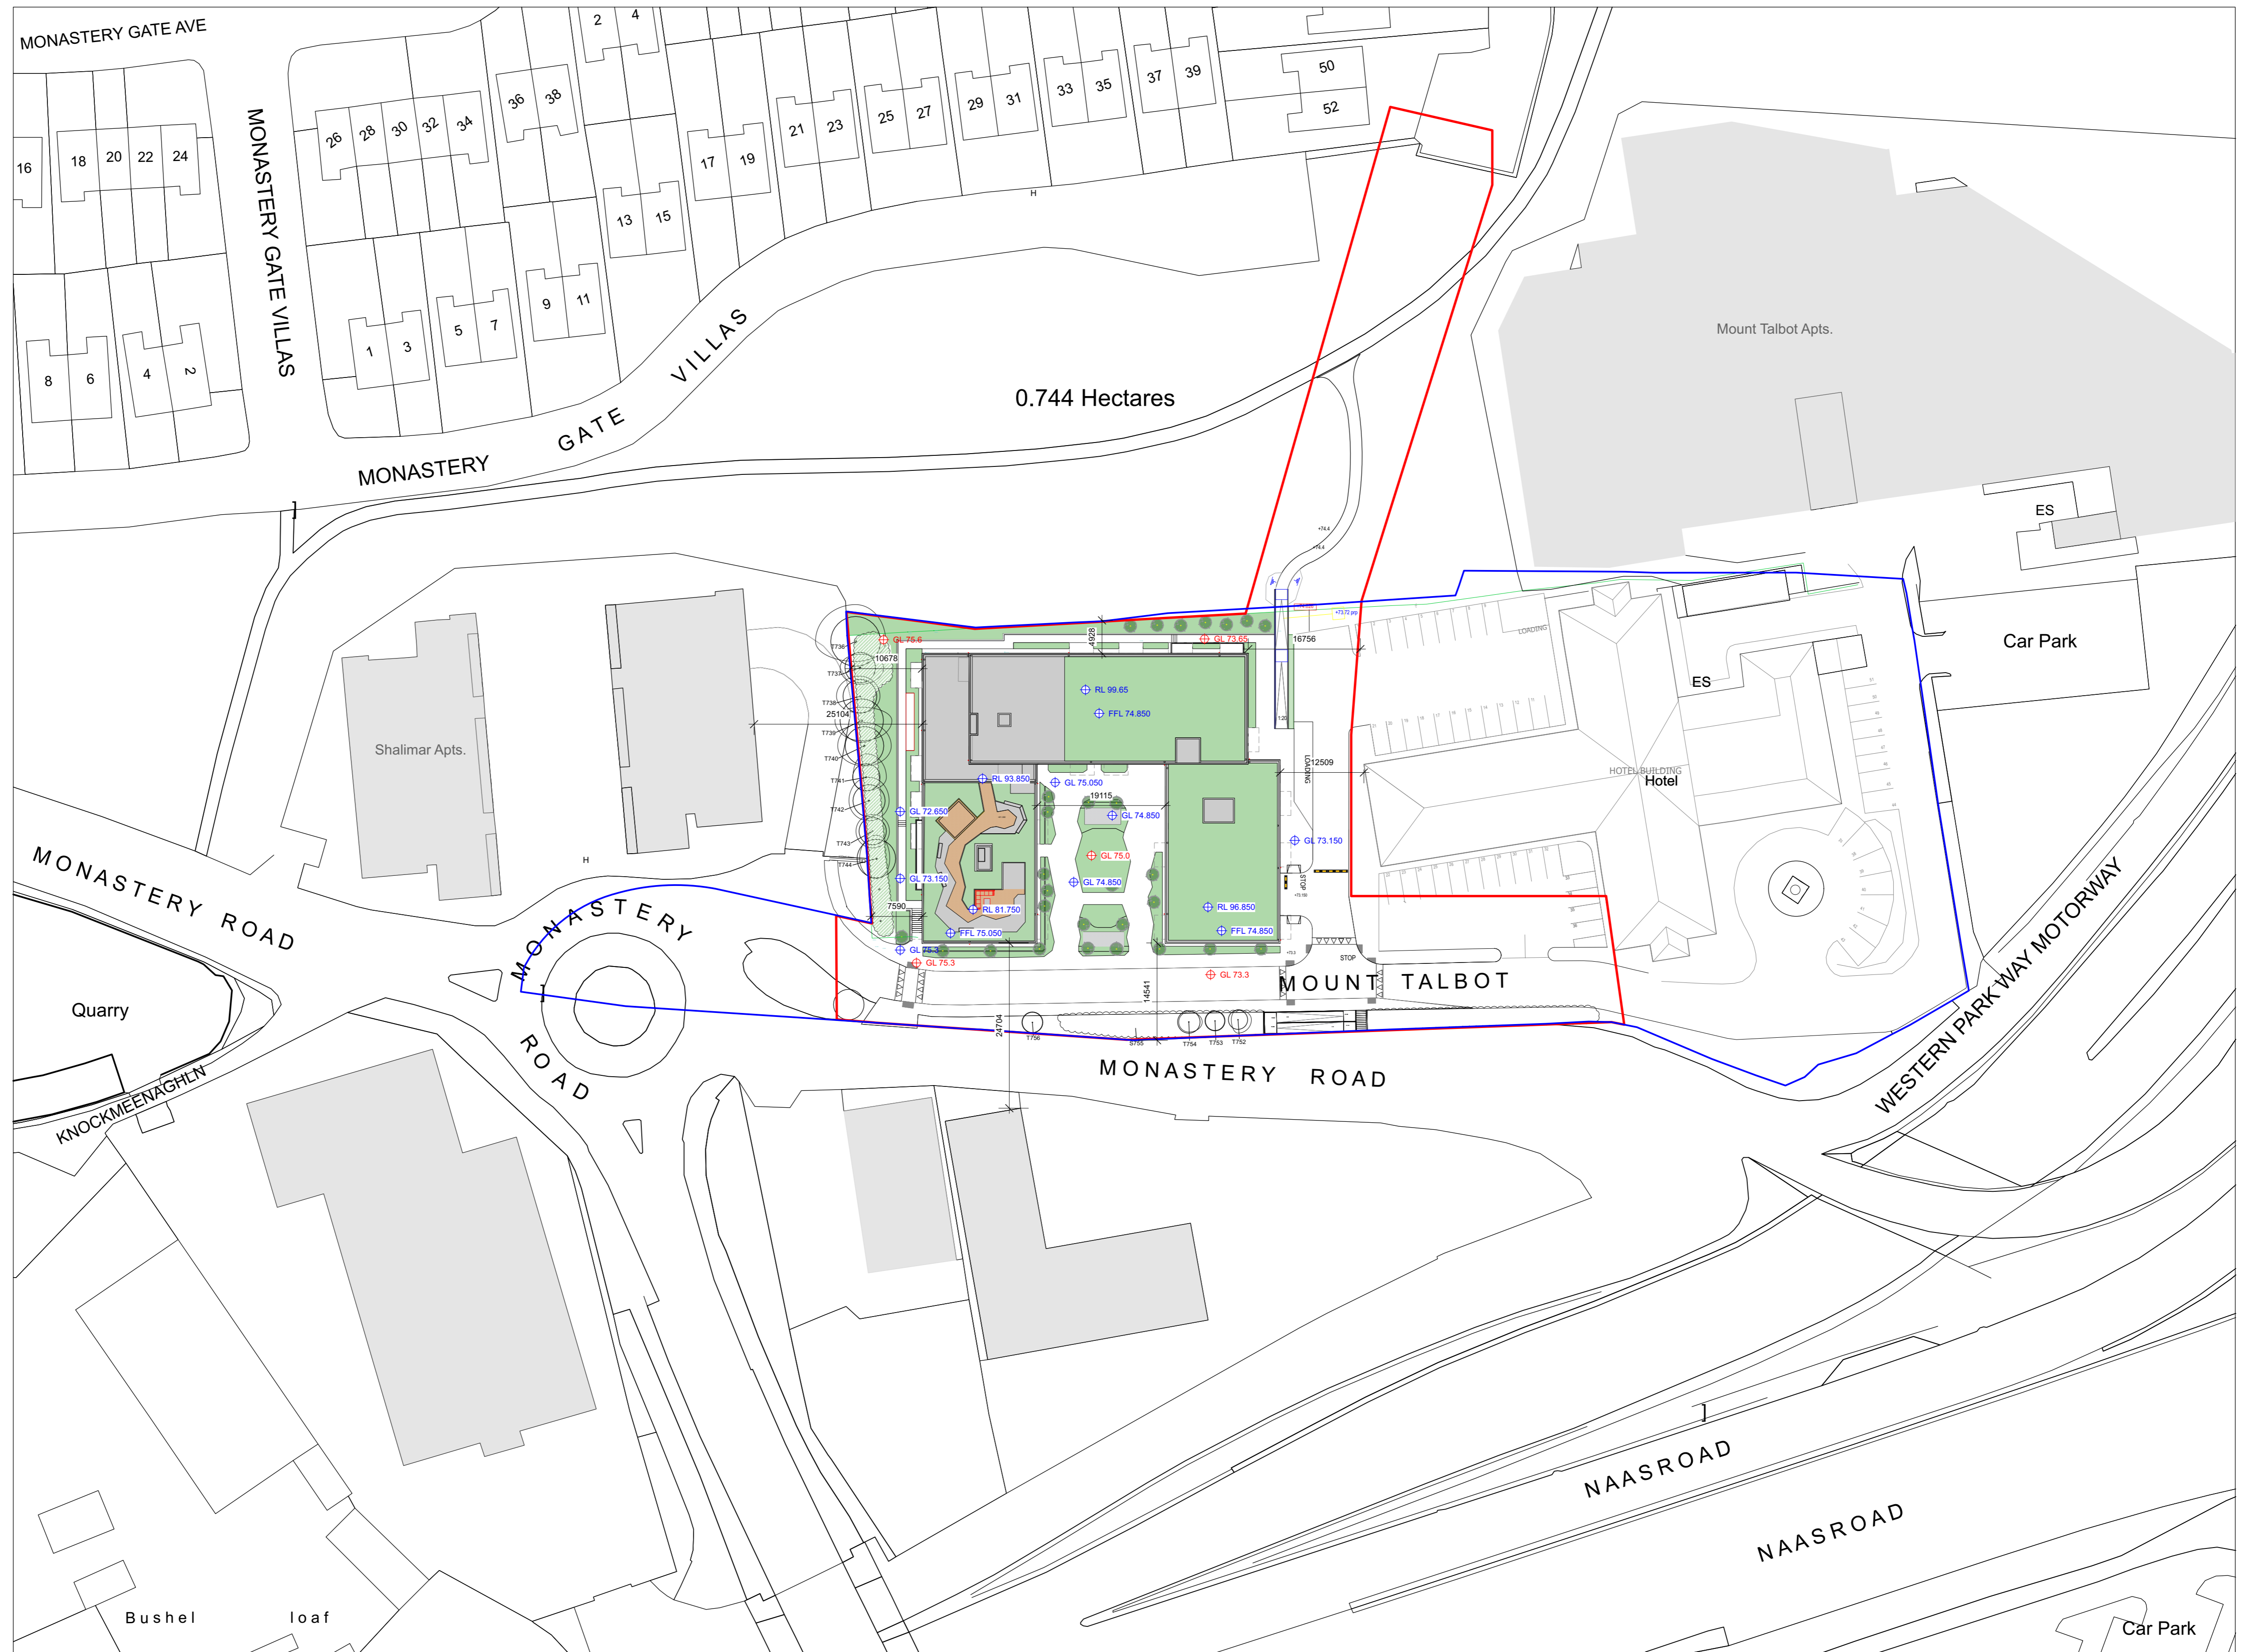

⊕ GL XX Existing Ground Level
 ⊕ FFL XX Proposed Finished Floor Level
 ⊕ GL XX Proposed Ground Level
 ⊕ RL XX Proposed Ridge Level

Shane Birney Architects
 BUILDING 80 / 81, EBRINGTON, L'DERRY, NORTHERN IRELAND
 +44 (0) 28 7200 7201 / INFO@SHANEIRNEYARCHITECTS.COM

PROJECT	IBIS SHD	TITLE	SITE PLAN
JOB/DRAWING NO.	1832 / P-002	DATE	SEPT 22
CLIENT	Proprietor IBIS Red Cow Ltd	SCALE	1:500 @ A1
DRAWN BY	MM	CHECKED	CM