




GENERAL NOTES -
 ** Do not scale from this drawing
 ** Use figured dimensions only
 © This drawing is copyright. No part of this document may be re-produced or transmitted in any form or stored in any retrieval system from the copyright holder, except as agreed for use on a project, for which the document was originally issued.

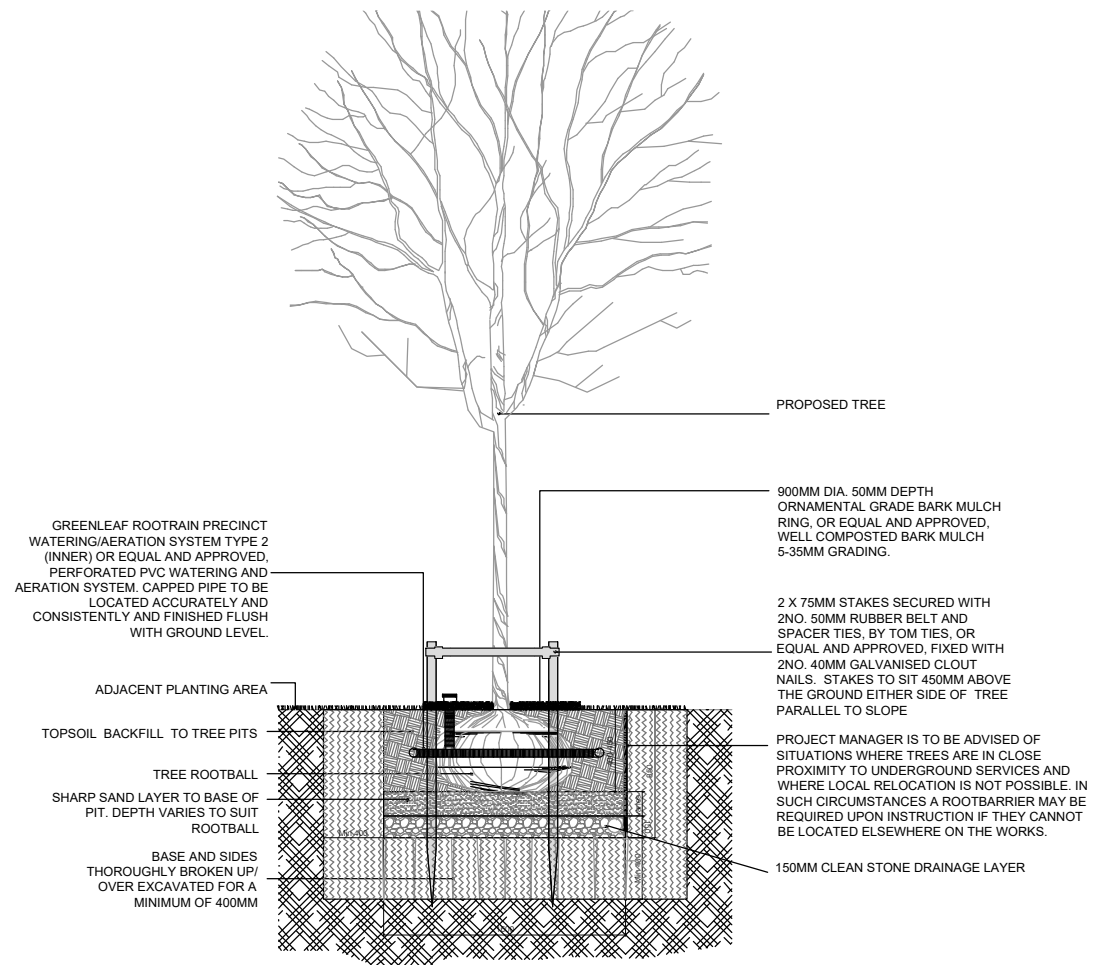


TREE PLANTING IN SOFTSCAPE DETAIL
 SCALE 1 : 50

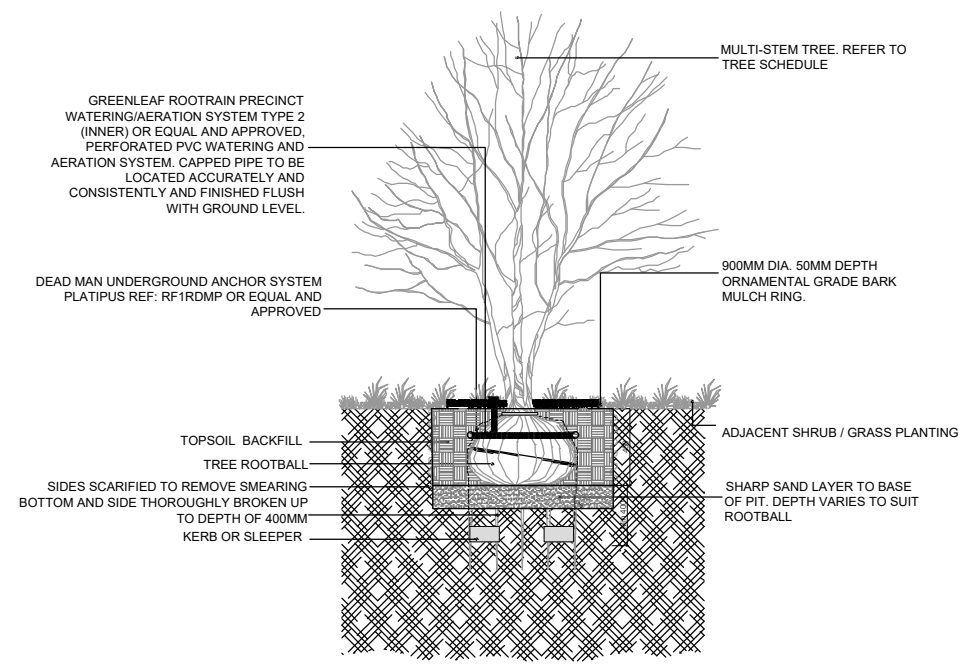


MULTI STEM TREE PLANTING IN SOFTSCAPE DETAIL
 SCALE 1 : 50

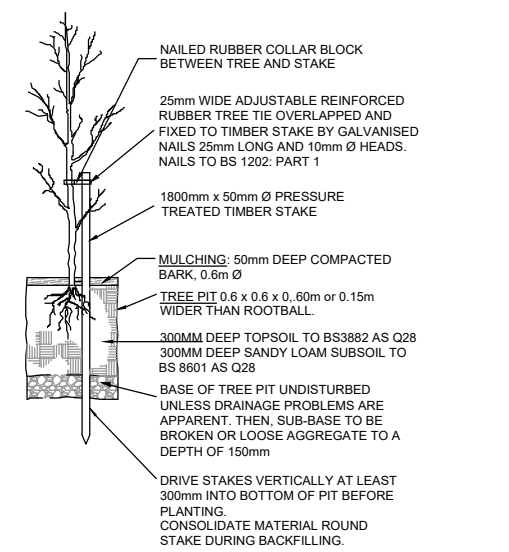

FEATHERED TREE PLANTING DETAIL (girth < 14cm)
 SCALE 1 : 50

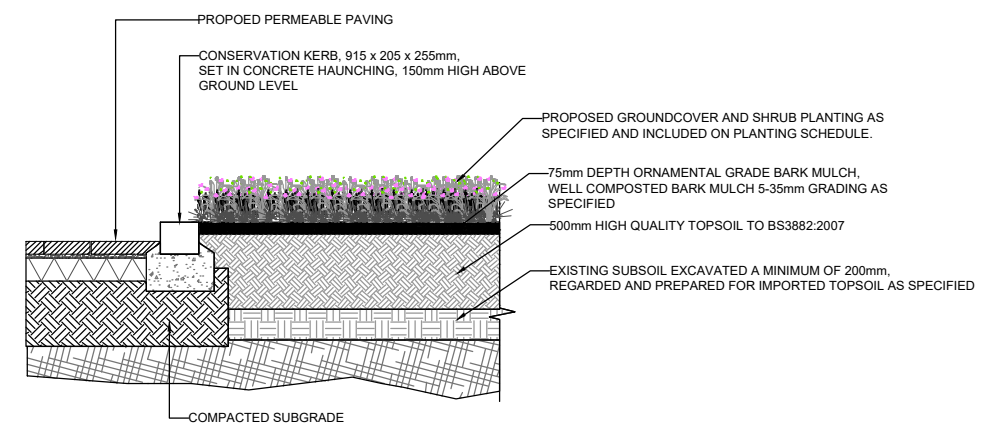

TYPICAL SHRUB PLANTING WITHIN CONSERVATION KERBING
 SCALE 1:50

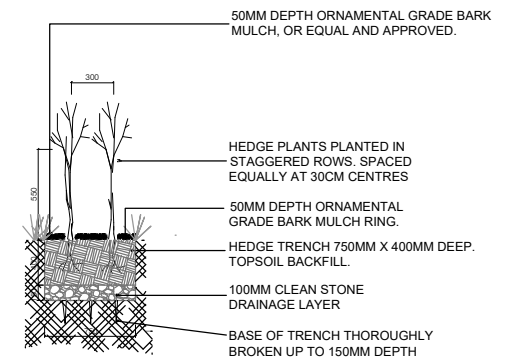

PLANNING

Rev	Initial	Date	Revision Description

	29 Merrion Square, D02RW64 +353 (0) 1 253 0220 info@dwyne.ie			
	CLIENT	PROPITEER	SCALE @ A1: SCALE @ A3: 1:50	PAPER SIZE A3
	PROJECT	PROPOSED DEVELOPMENT AT MONASTERY ROAD CLONDALKIN, CO.DUBLIN	DRAWN BY: JMC CHECKED BY: JMC	JOB NO. 513-002
	DWG. TITLE	SOFT LANDSCAPE DETAILS - GROUND FLOOR	DATE: 06/09/22 REVISION:	DRWG NO. 513-002-PL-612