
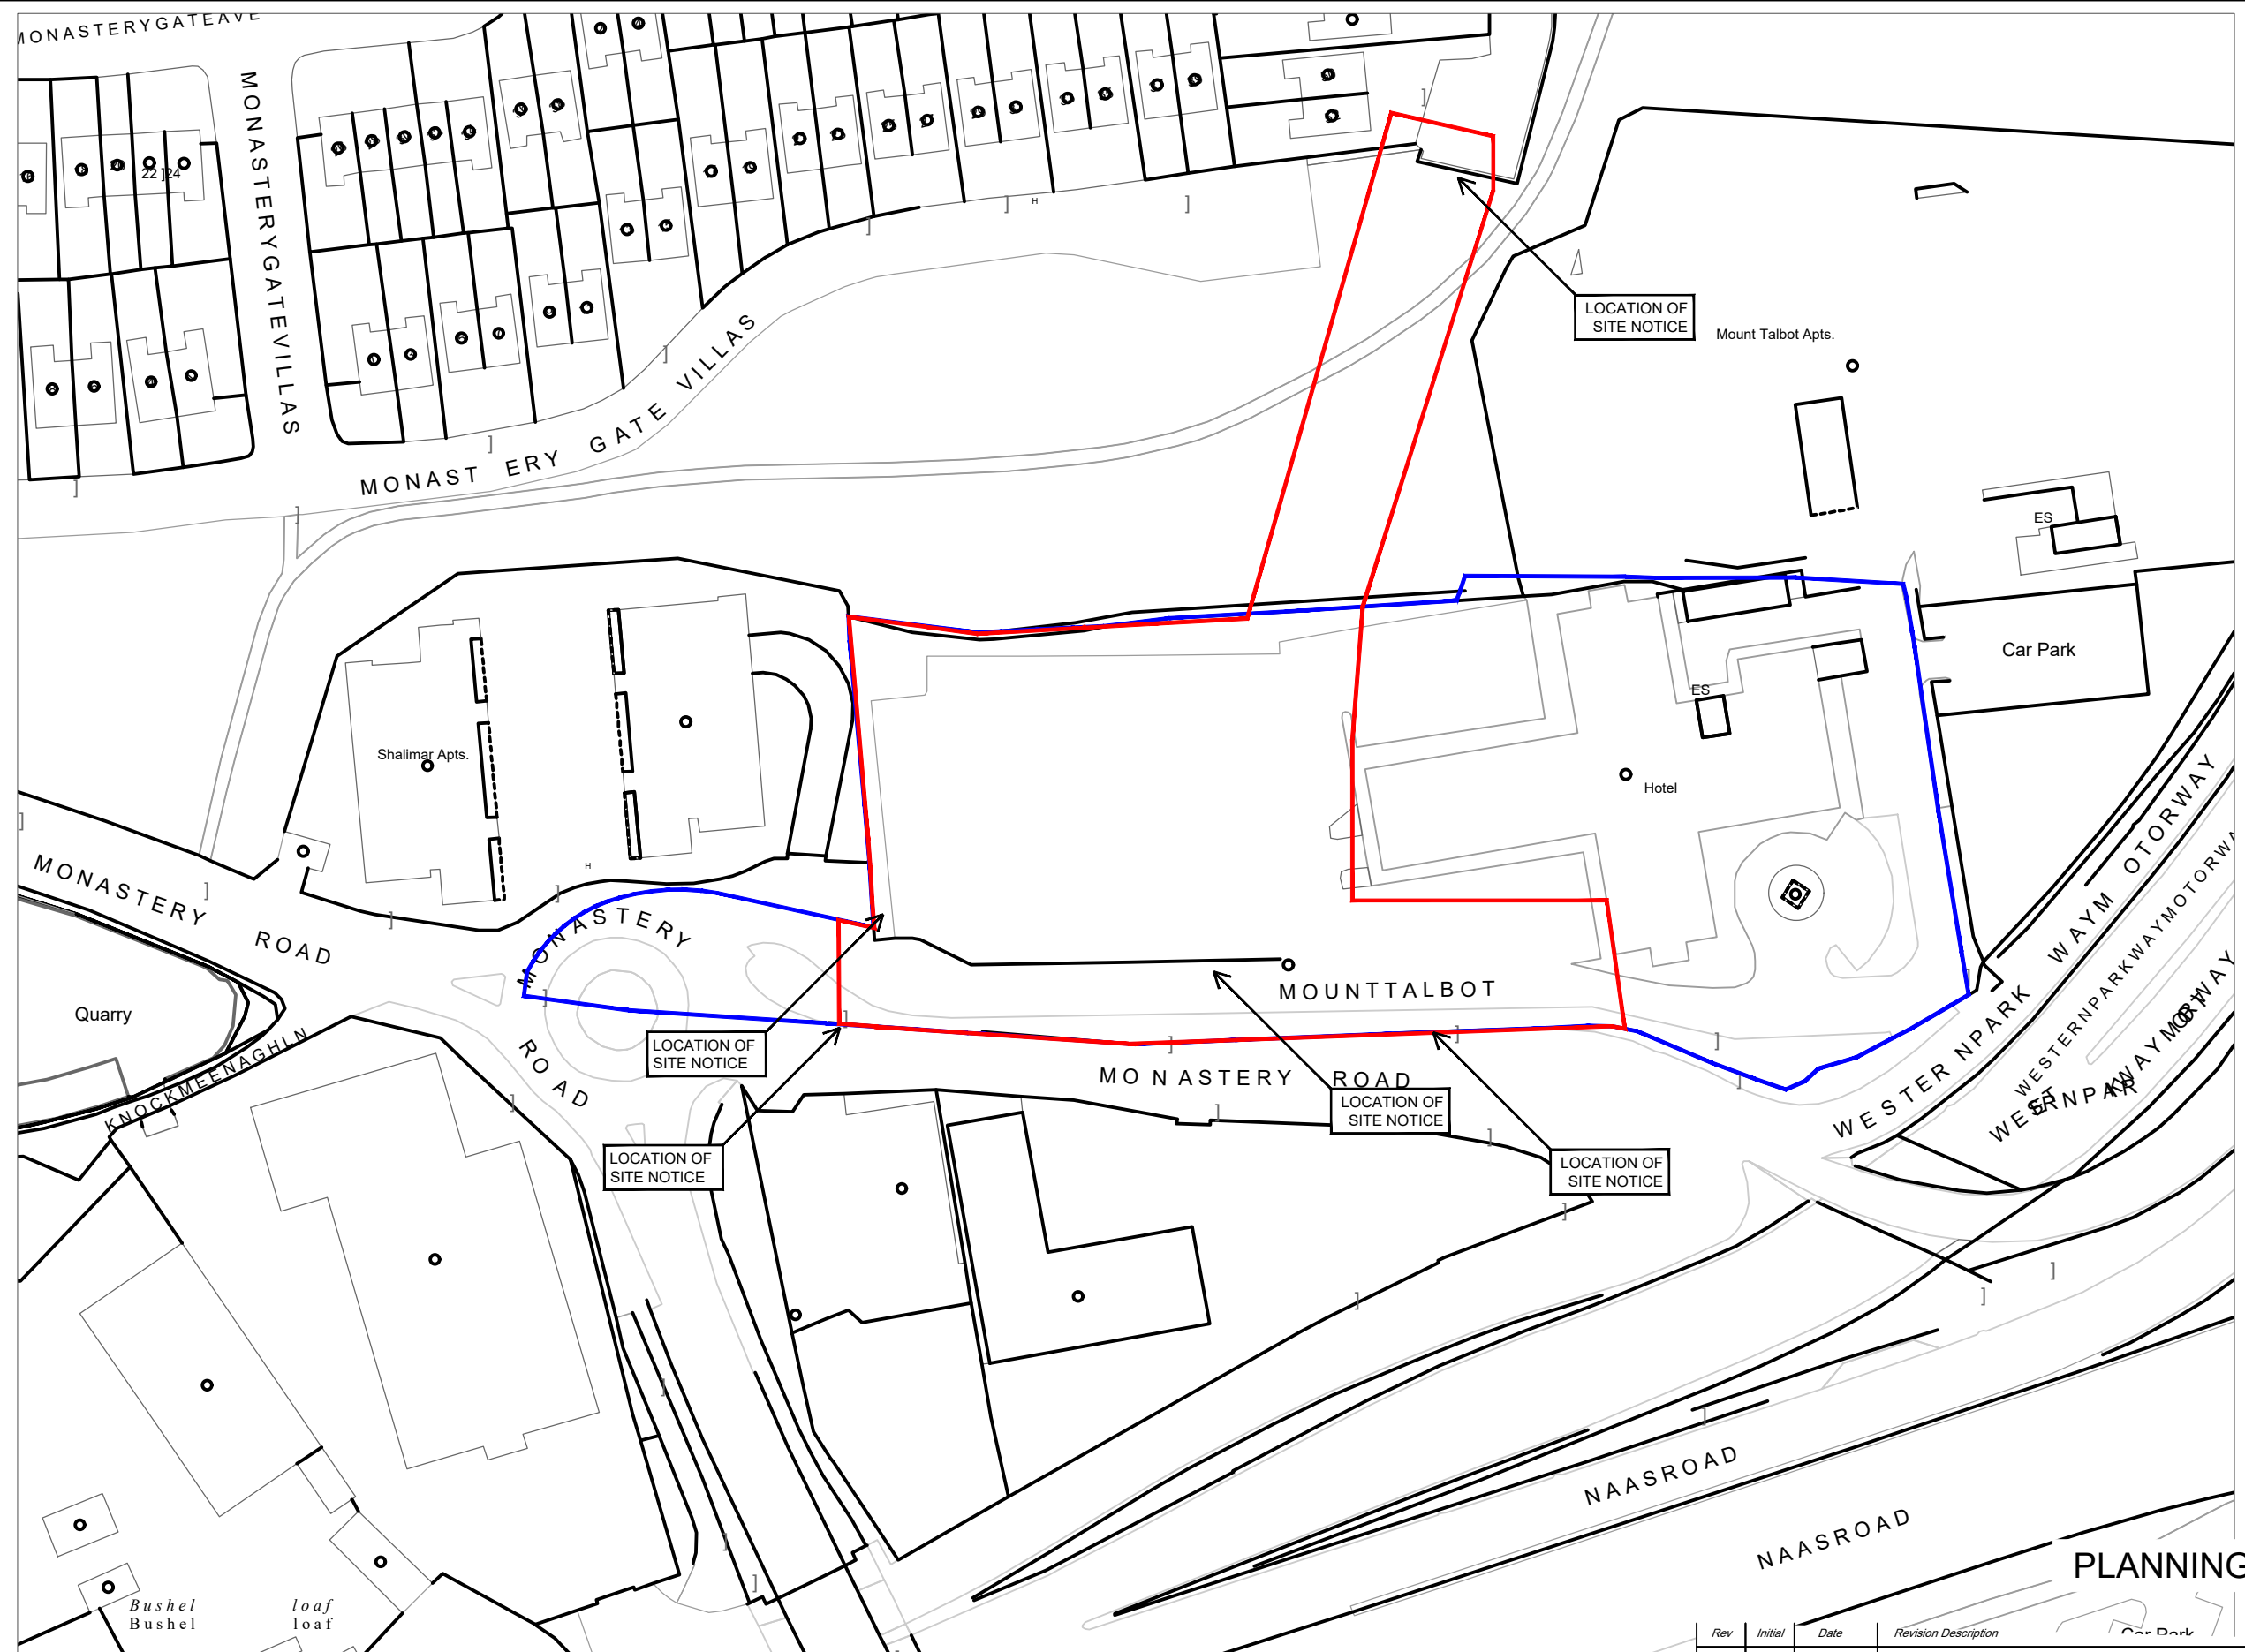


GENERAL NOTES -  
 \*\* Do not scale from this drawing  
 \*\* Use figured dimensions only  
 © This drawing is copyright. No part of this document may be reproduced or transmitted in any form or stored in any retrieval system from the copyright holder, except as agreed for use on a project, for which the document was originally issued.

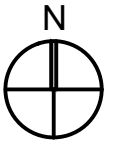

**O.S. SITE LOCATION MAP**  
 SCALE 1:1000

O.S. MAP SHEET NO. 3327-06

Ordnance Survey Ireland Licence No. CYAL 50180415  
 © Ordnance Survey Ireland/Government of Ireland

- SITE OUTLINED IN RED - 6.678 sqm
- ADJOINING LAND IN THE OWNERSHIP OF THE APPLICANT

Rev	Initial	Date	Revision Description

**DOWNEY**

29 Merrion Square,  
 D02WV64  
 +353 (0) 1 253 0220  
 info@dwny.ie



CLIENT	PROPIETEER IBIS RED COW LTD	SCALE @ A1:	PAPER SIZE
PROJECT	IBIS SHD	SCALE @ A3:	A3
DWG. TITLE	O.S. SITE LOCATION MAP	DRAWN BY:	SW
		CHECKED BY:	SW
		DATE:	23.09.2022
		REVISION:	PL-001
		JOB NO.:	513_002
		DRWG NO.:	PL-001