
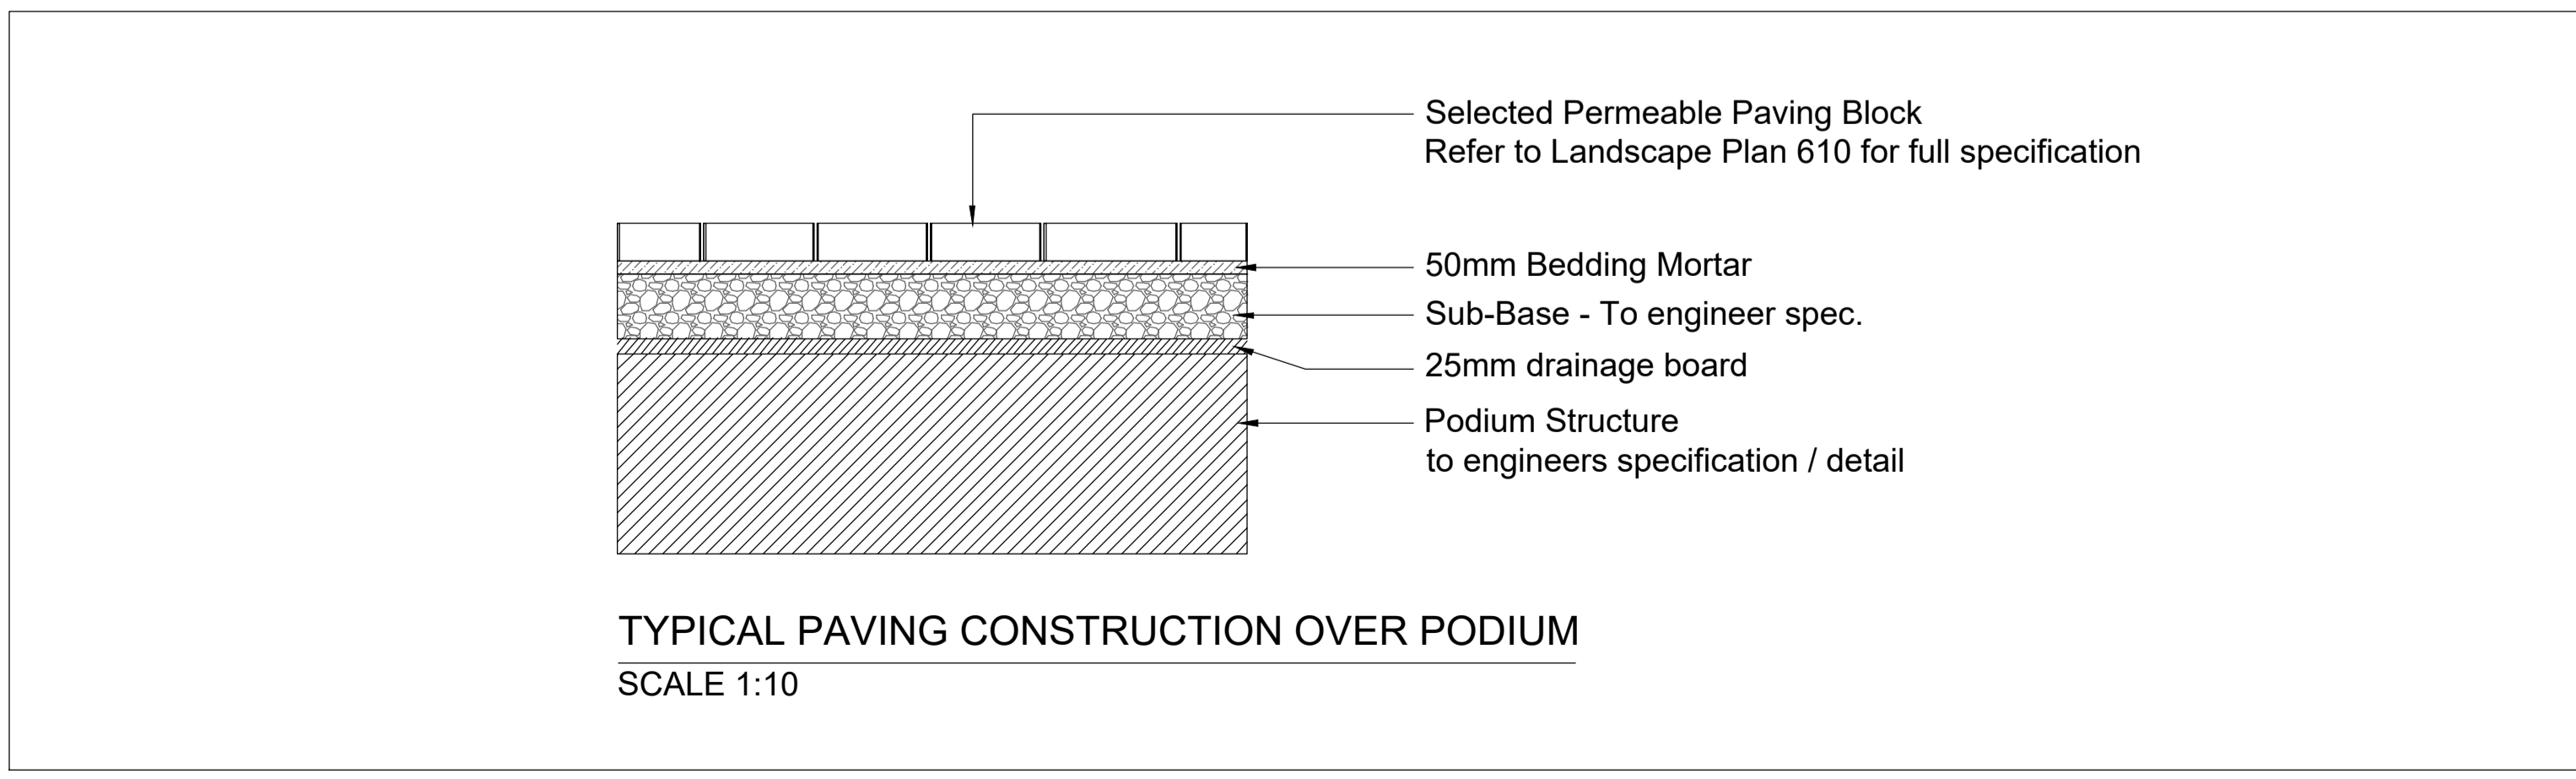
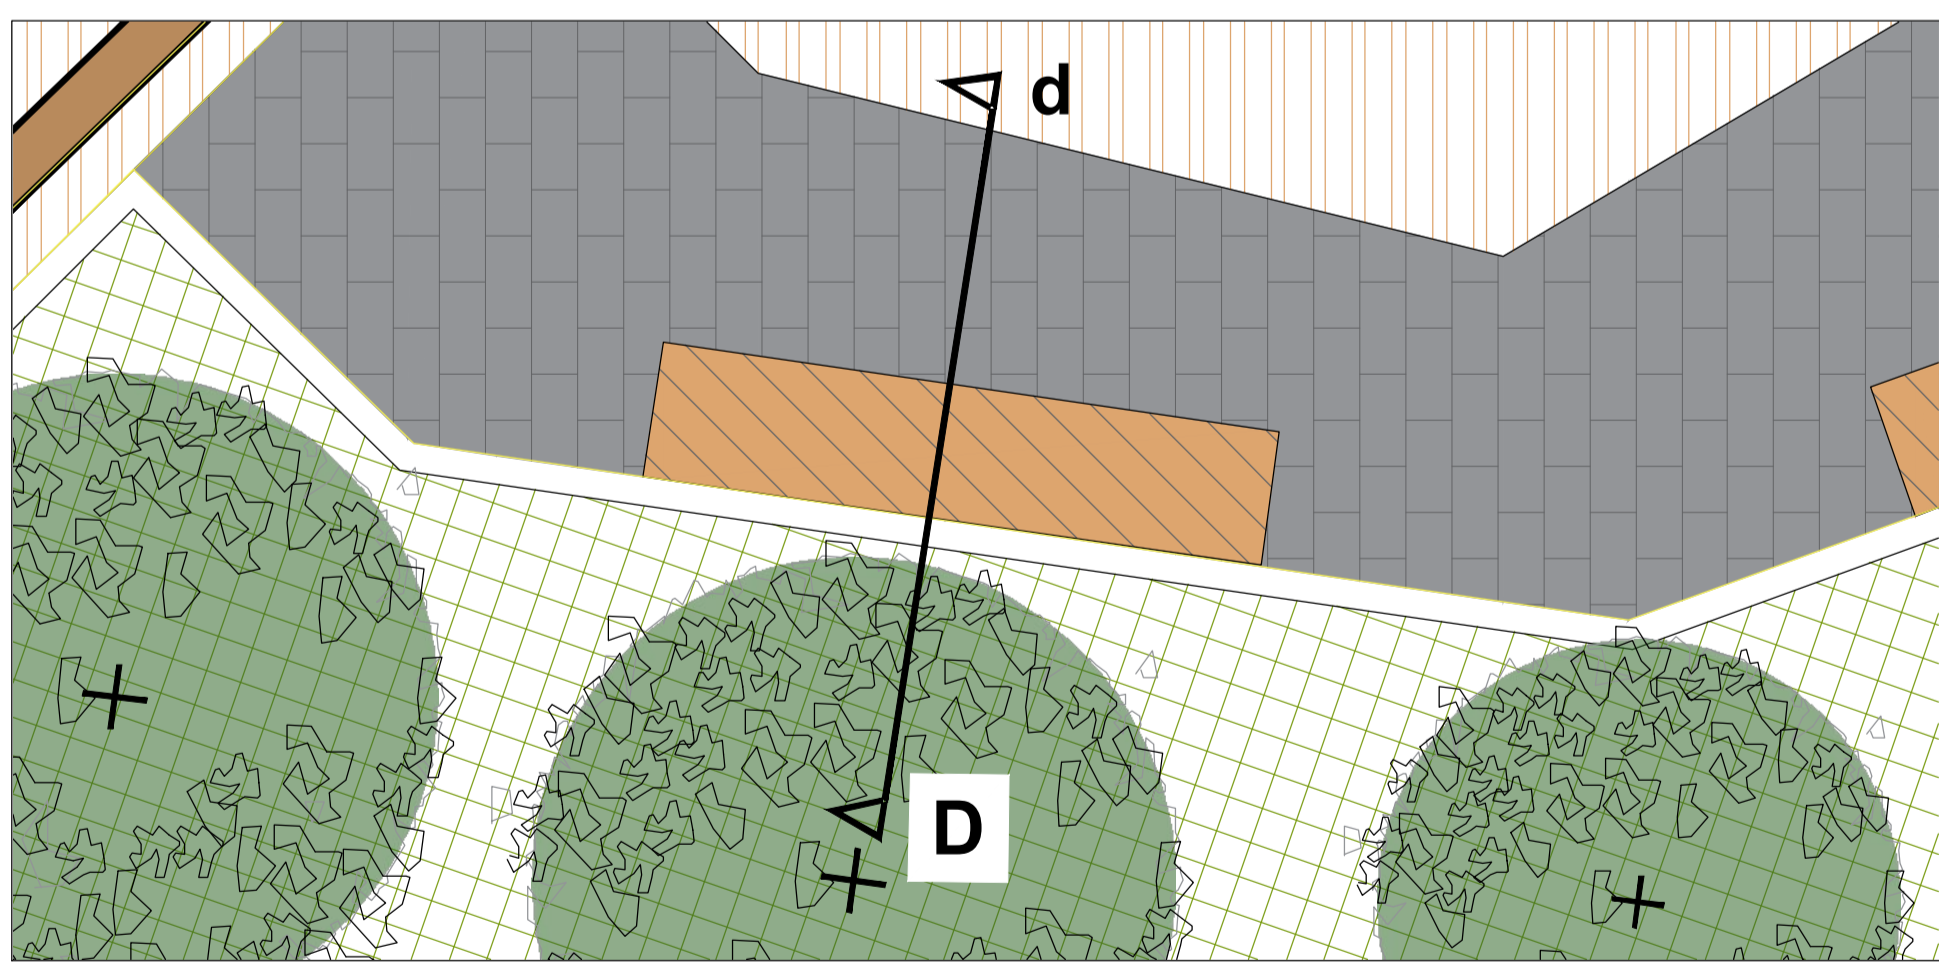
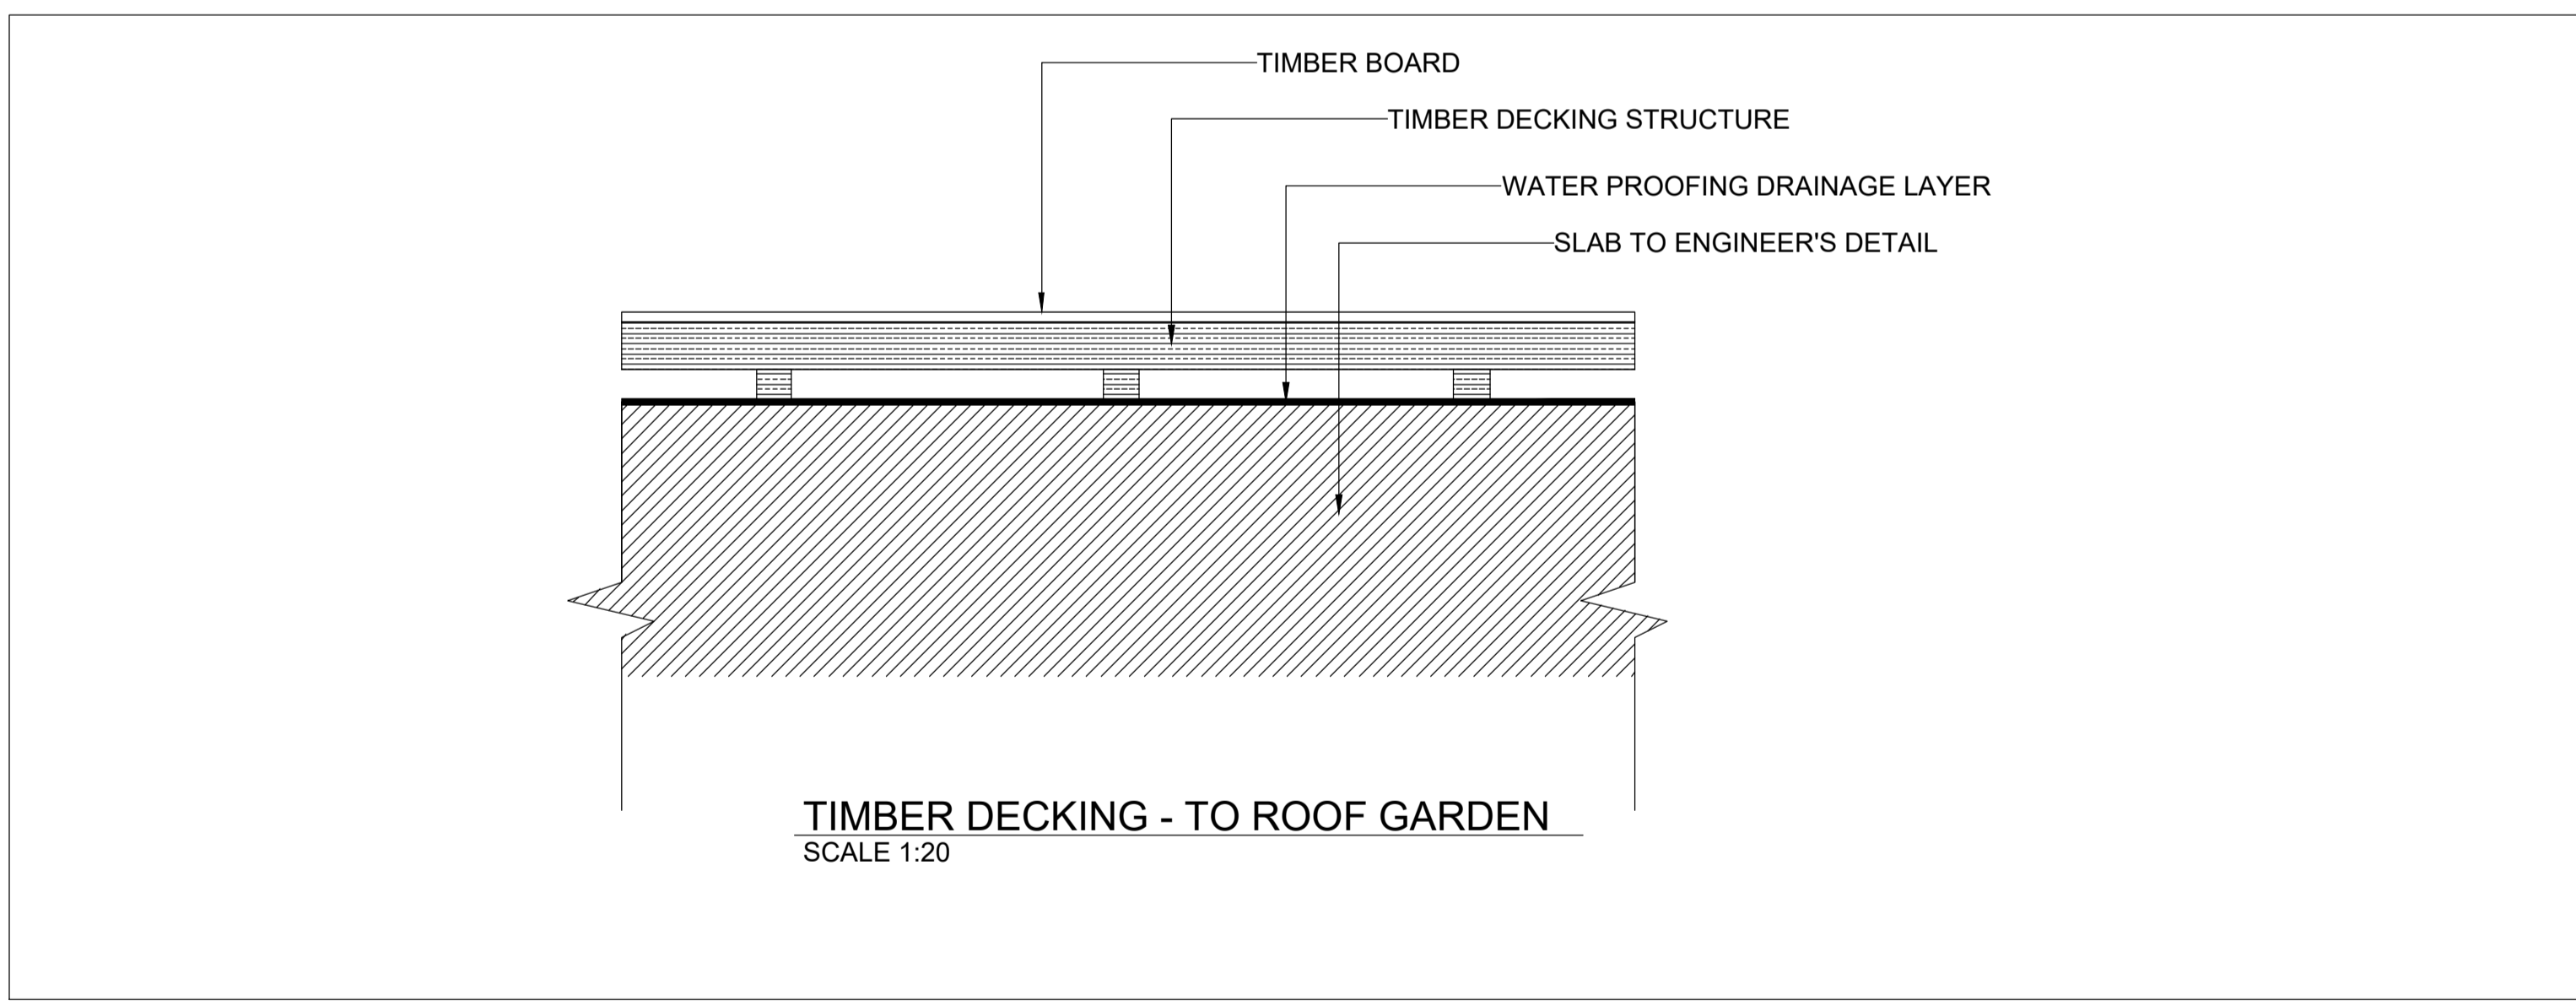
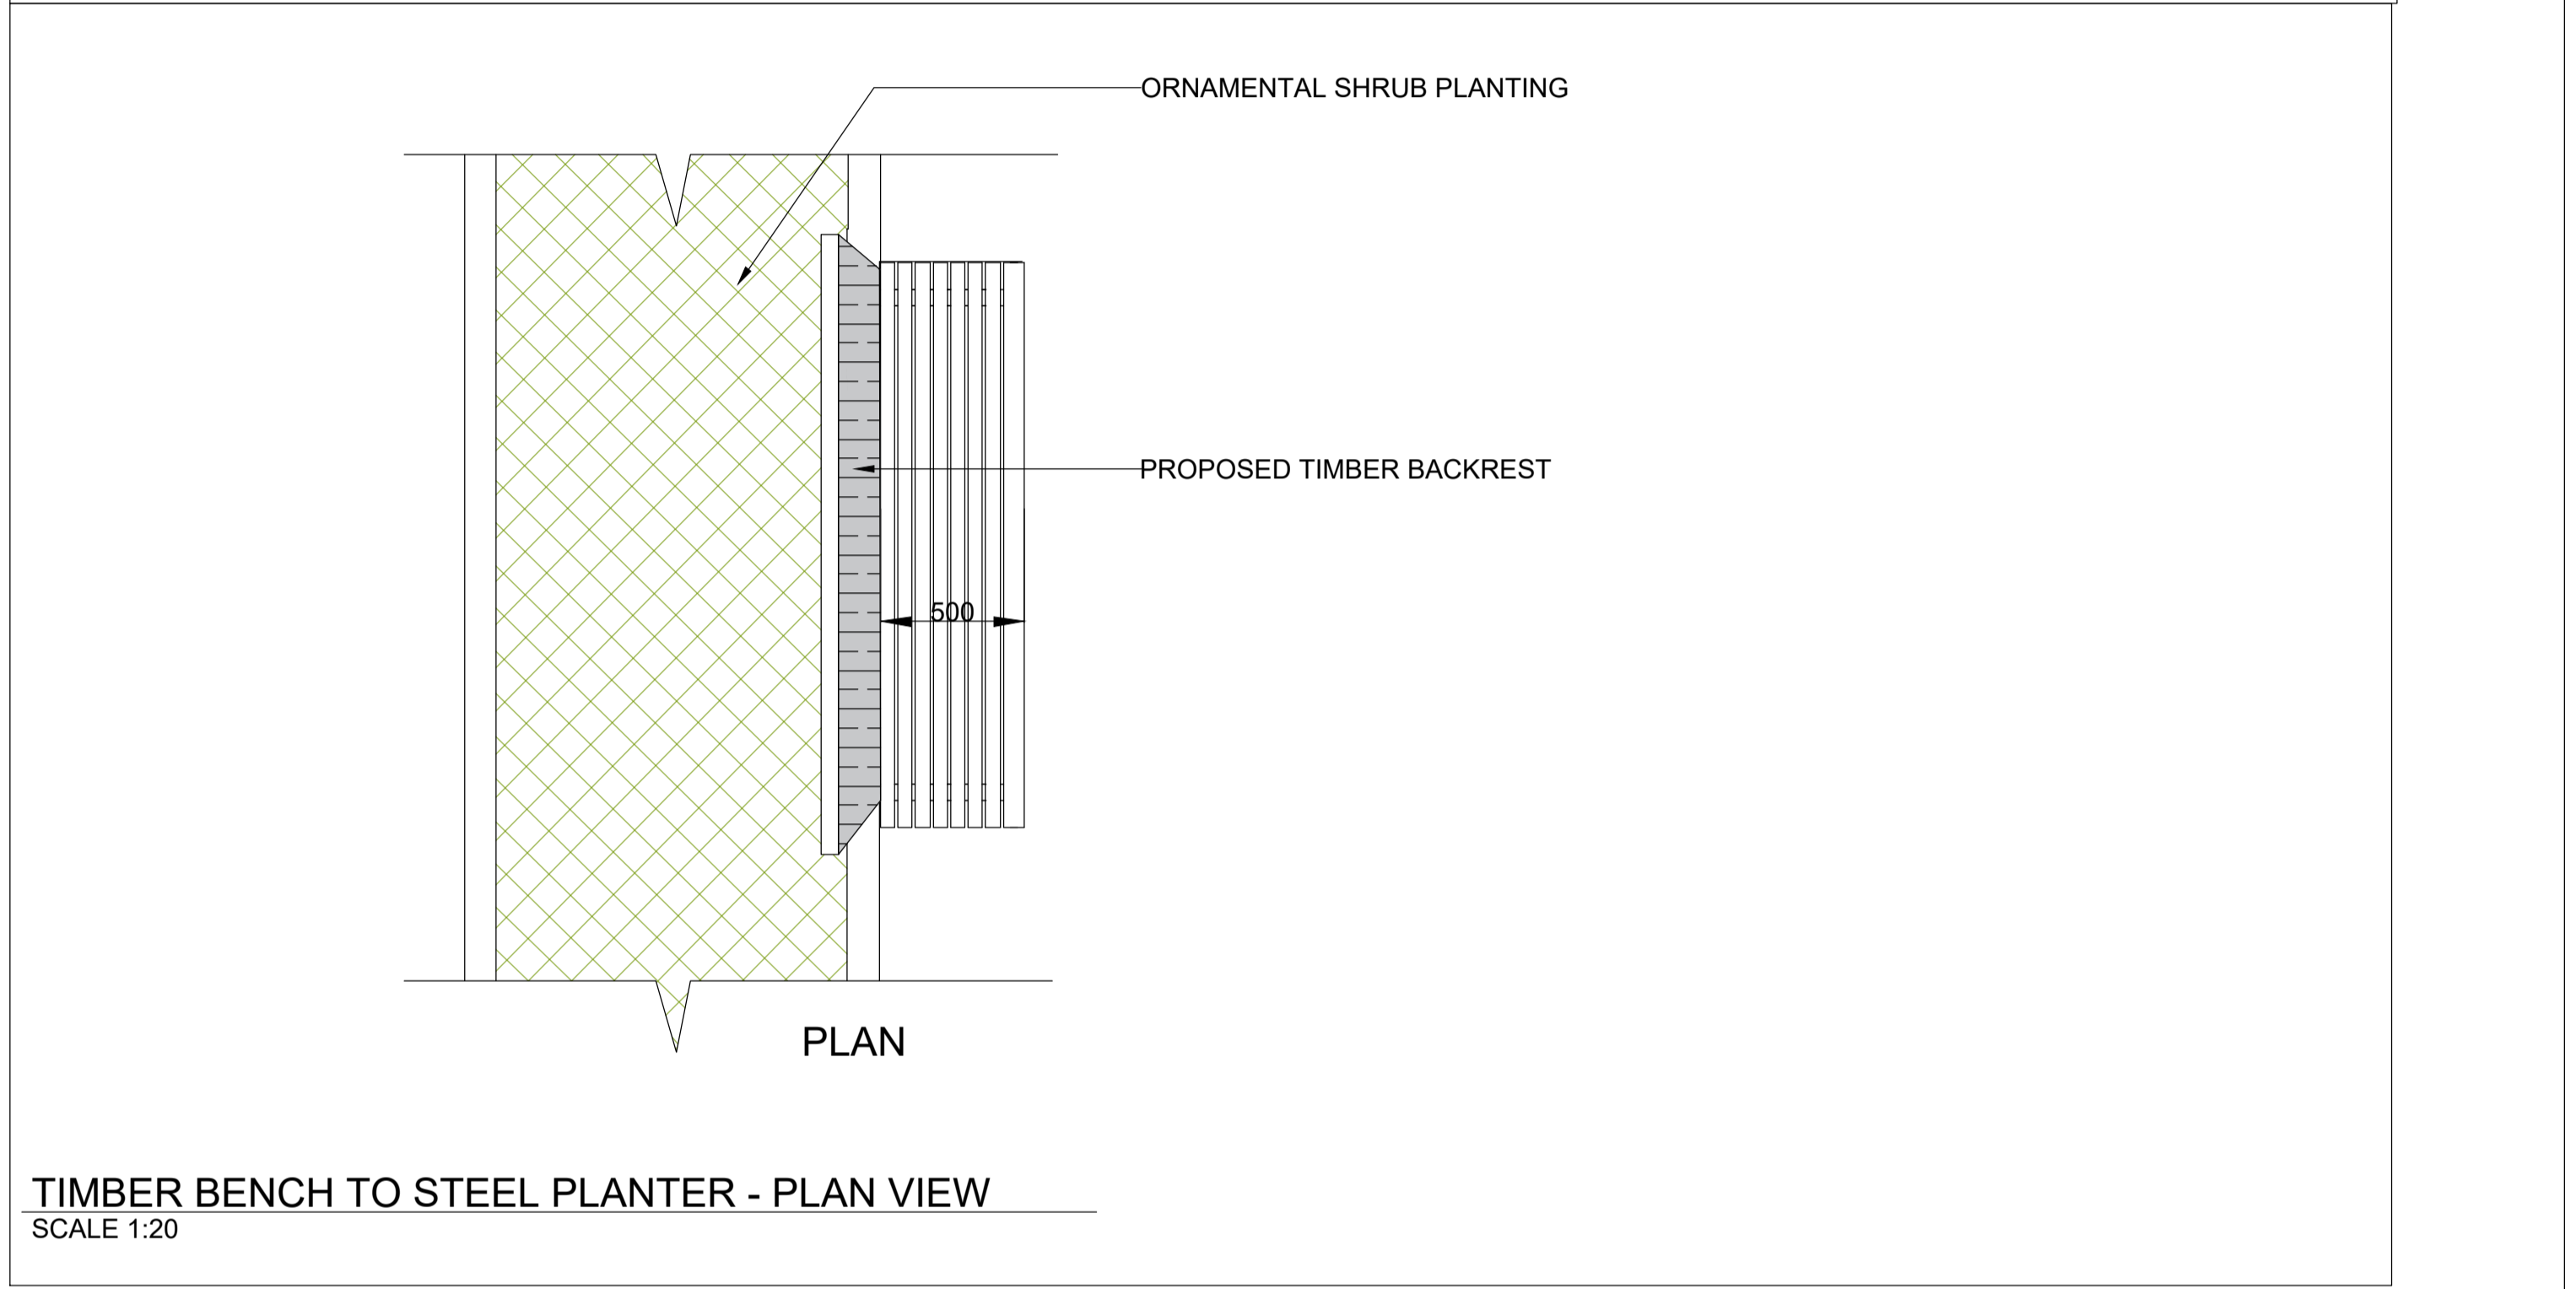
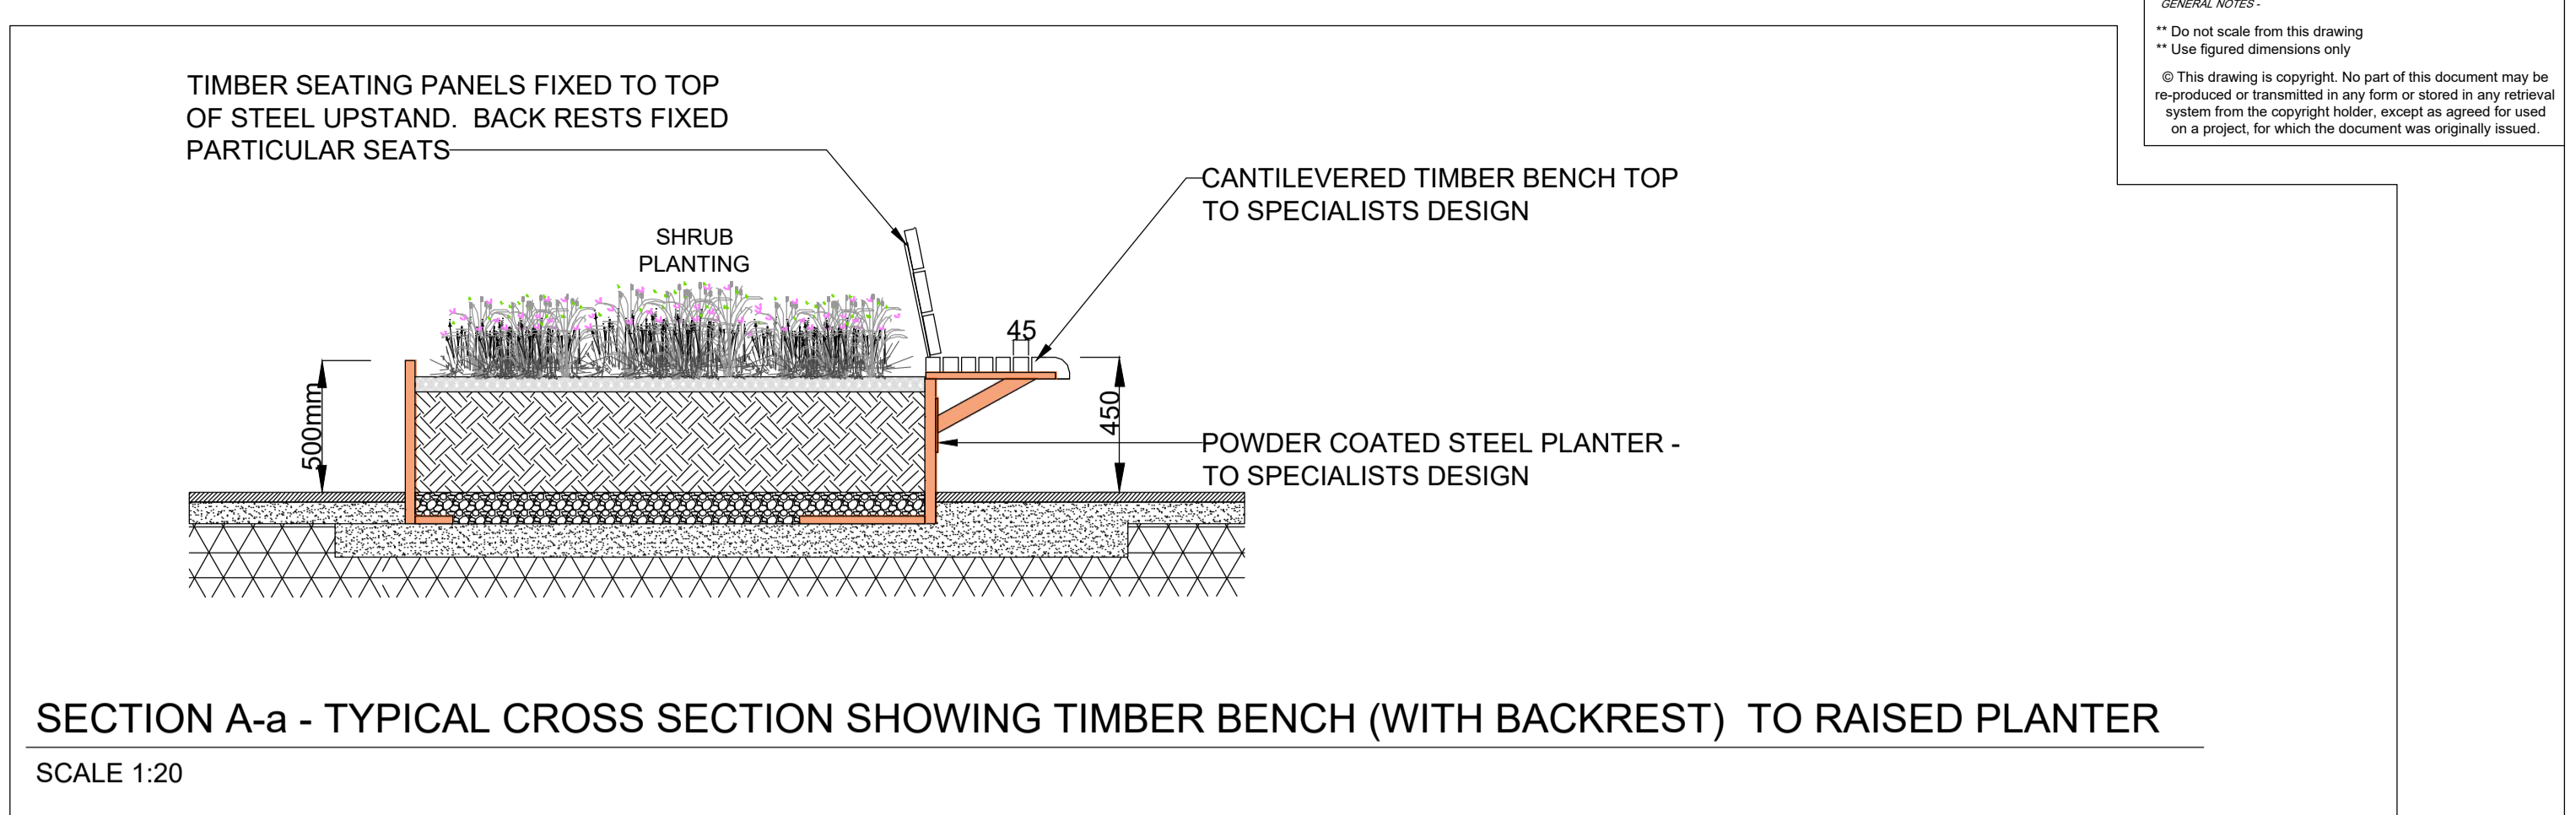


GENERAL NOTES:
 ** Do not scale from this drawing
 ** Use figured dimensions only
 © This drawing is copyright. No part of this document may be reproduced or transmitted in any form or stored in any retrieval system from the copyright holder, except as agreed for use on a project, for which the document was originally issued.

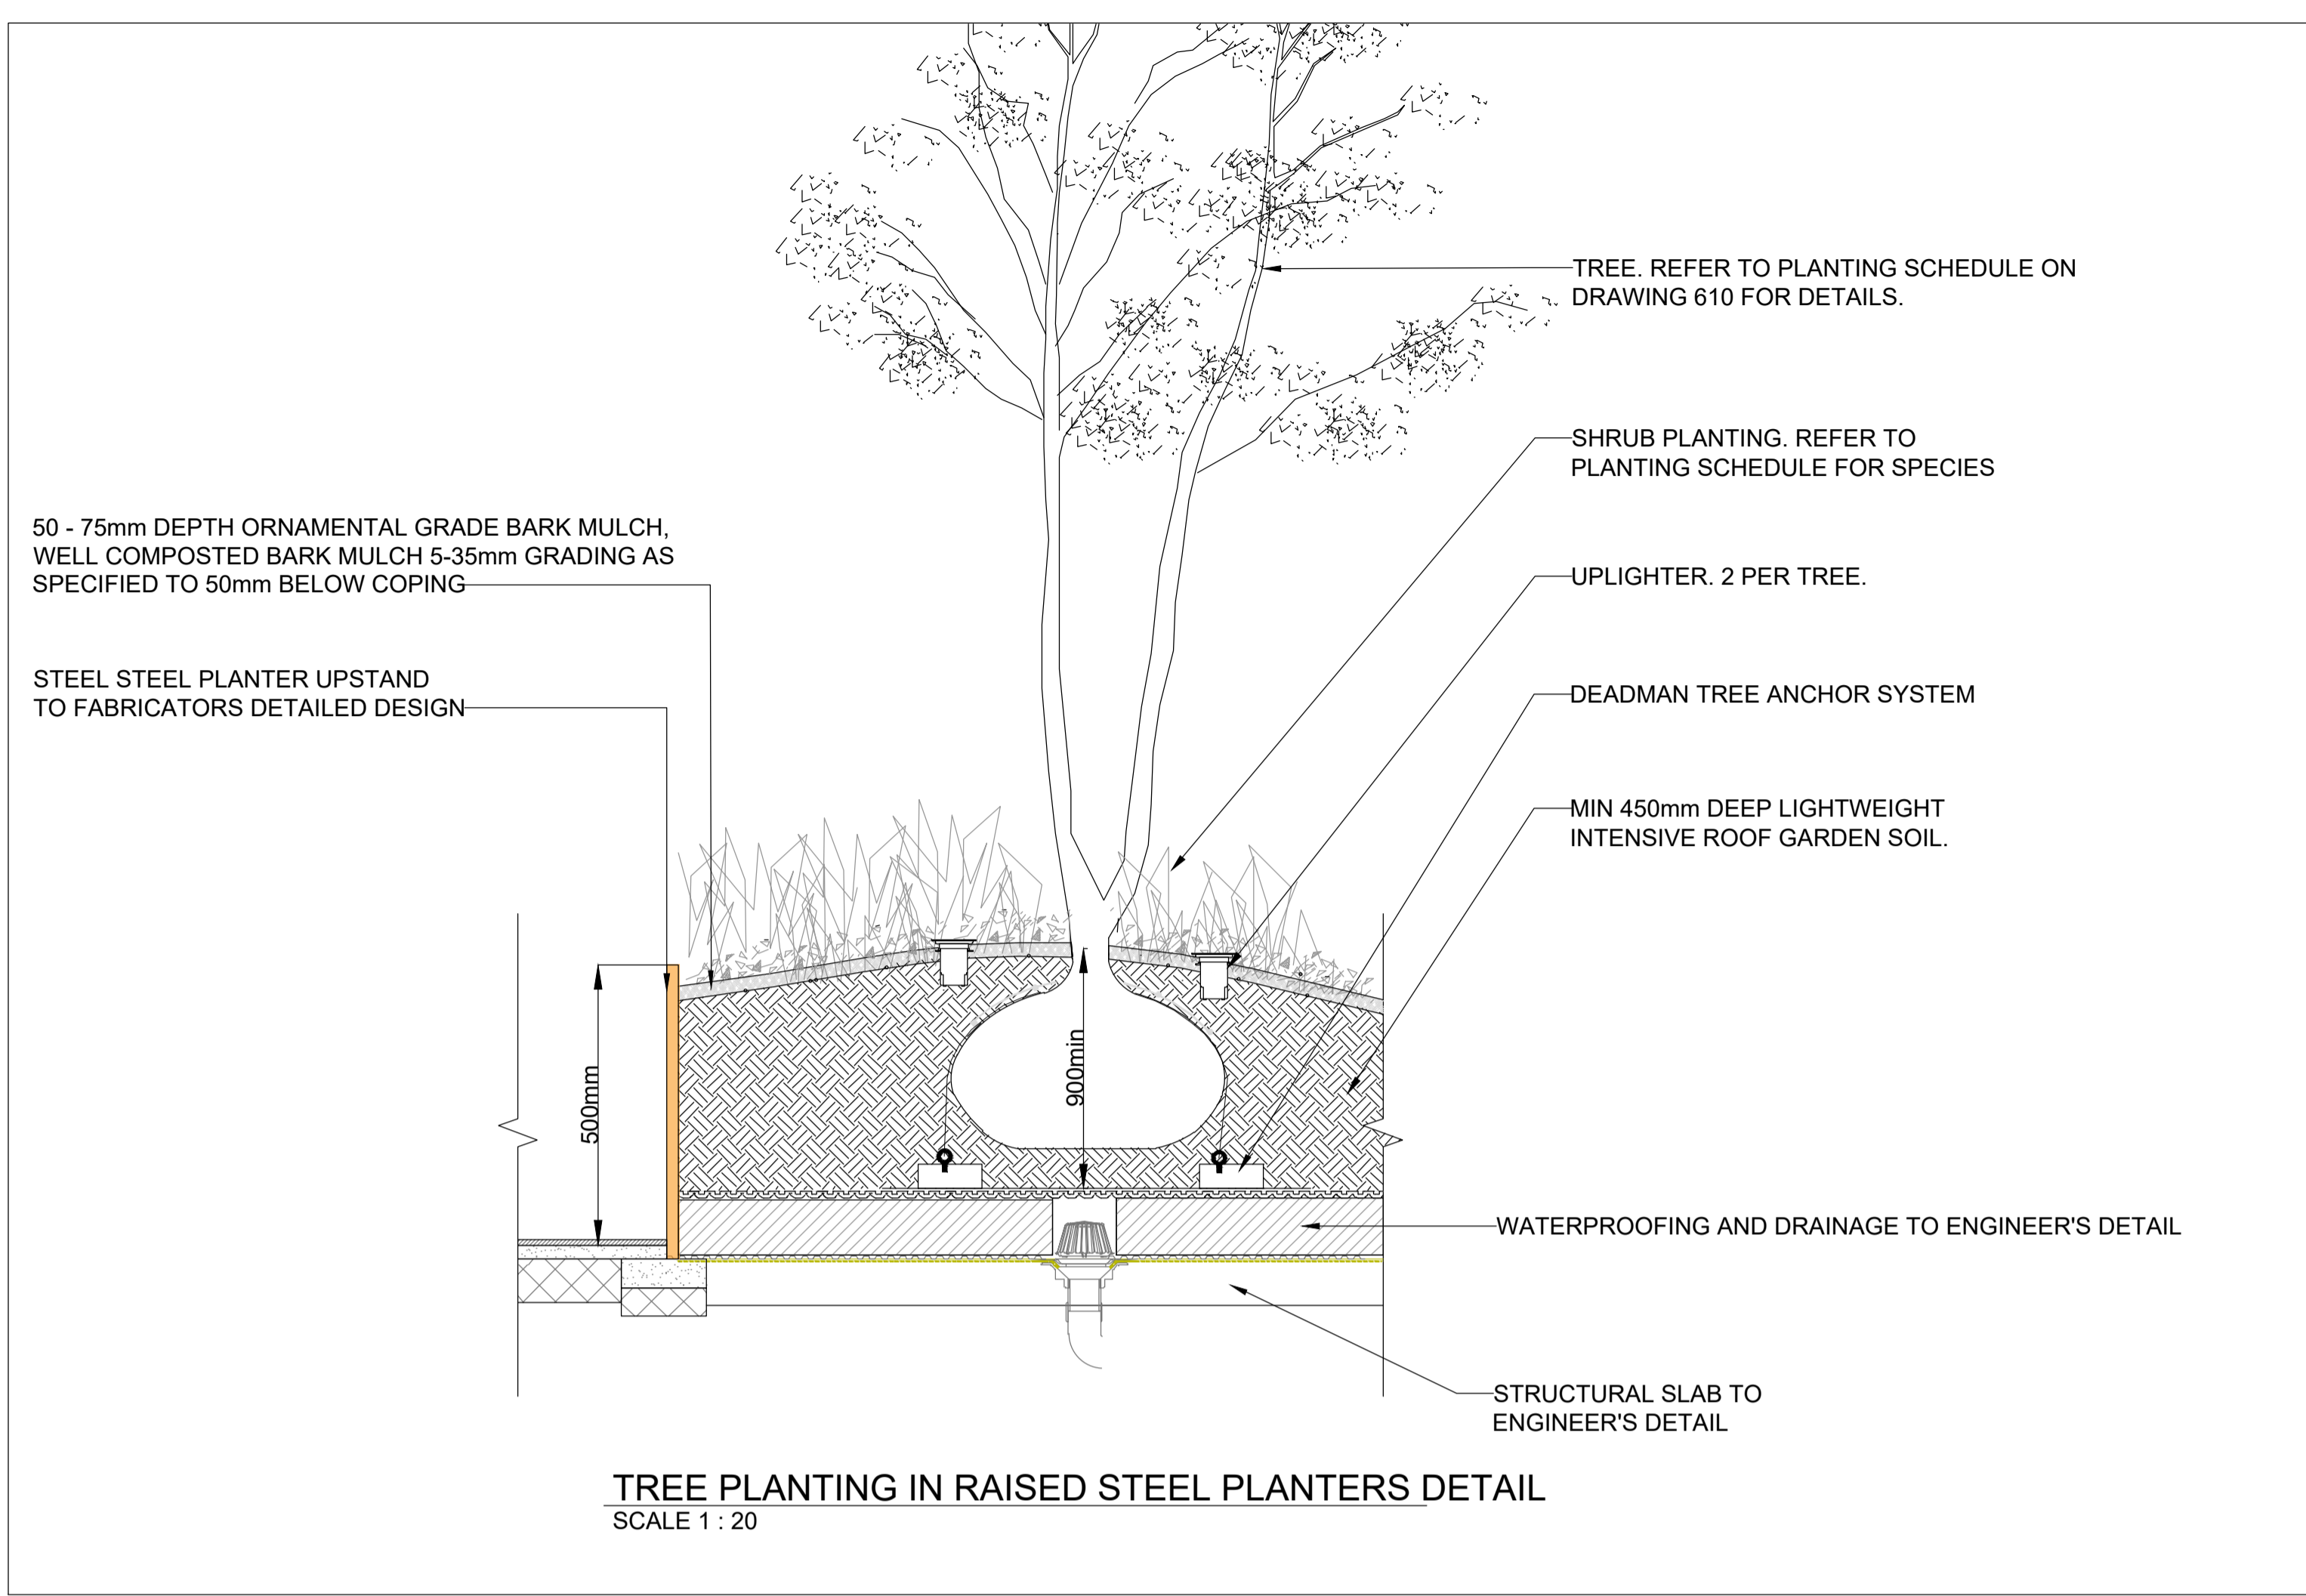

PLANNING

Rev	Initial	Date	Revision Description

	29 Marlin Square, D02R64 +353 (0) 1 253 0220 info@downey.ie		
	CLIENT PROPITEER		SCALE @ A1: AS SHOWN PAPER SIZE A1
	PROJECT PROPOSED DEVELOPMENT AT MONASTERY ROAD CLONDALKIN, CO.DUBLIN		DRAWN BY: JMC JOB NO. 667-001
	DWG. TITLE TYPICAL LANDSCAPE DETAILS - ROOF TERRACE		DATE: 09/2022 DRWG NO. REVISION: 513-002-PL-613