
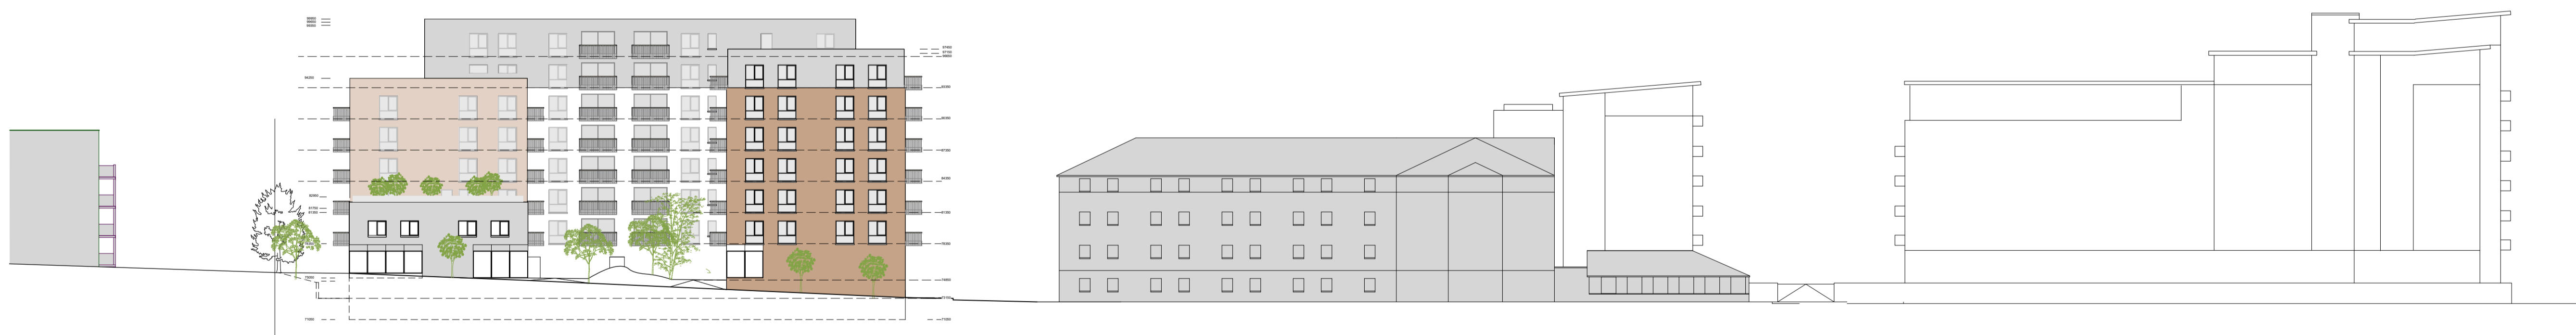


EXISTING STREET ELEVATION

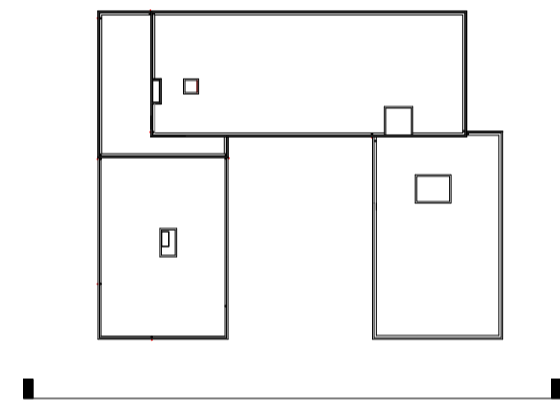

PROPOSED STREET ELEVATION

Shane Birney Architects

BUILDING 80 / 81, EBRINGTON, LIDERRY, NORTHERN IRELAND
 +44 (0) 28 720 7201 / INFO@SHANEIRNEYARCHITECTS.COM
 WWW.SHANEIRNEYARCHITECTS.COM

| | | | |
|---------|---------------------------|-----------------|--|
| PROJECT | IBIS SHD | TITLE | EXISTING and PROPOSED STREET ELEVATION |
| CLIENT | Proptier IBIS Red Cow Ltd | JOB DRAWING NO. | 1941 / P202 |
| | | DATE | SEPTEMBER 22 |
| | | SCALE | 1:350 @ A1 |
| | | DRAWN BY | MM |
| | | CHECKED | CM |