


LAND OWNERSHIP MAP
SCALE 1:500

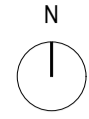

SG088890

X (Easting) , Y (Northing)


108840 , 389080

Latitude , Longitude (decimal)

53.318342 , -6.3732854

Latitude , Longitude (degs, mins, secs)

53°19'06"N , 006°22'24"W

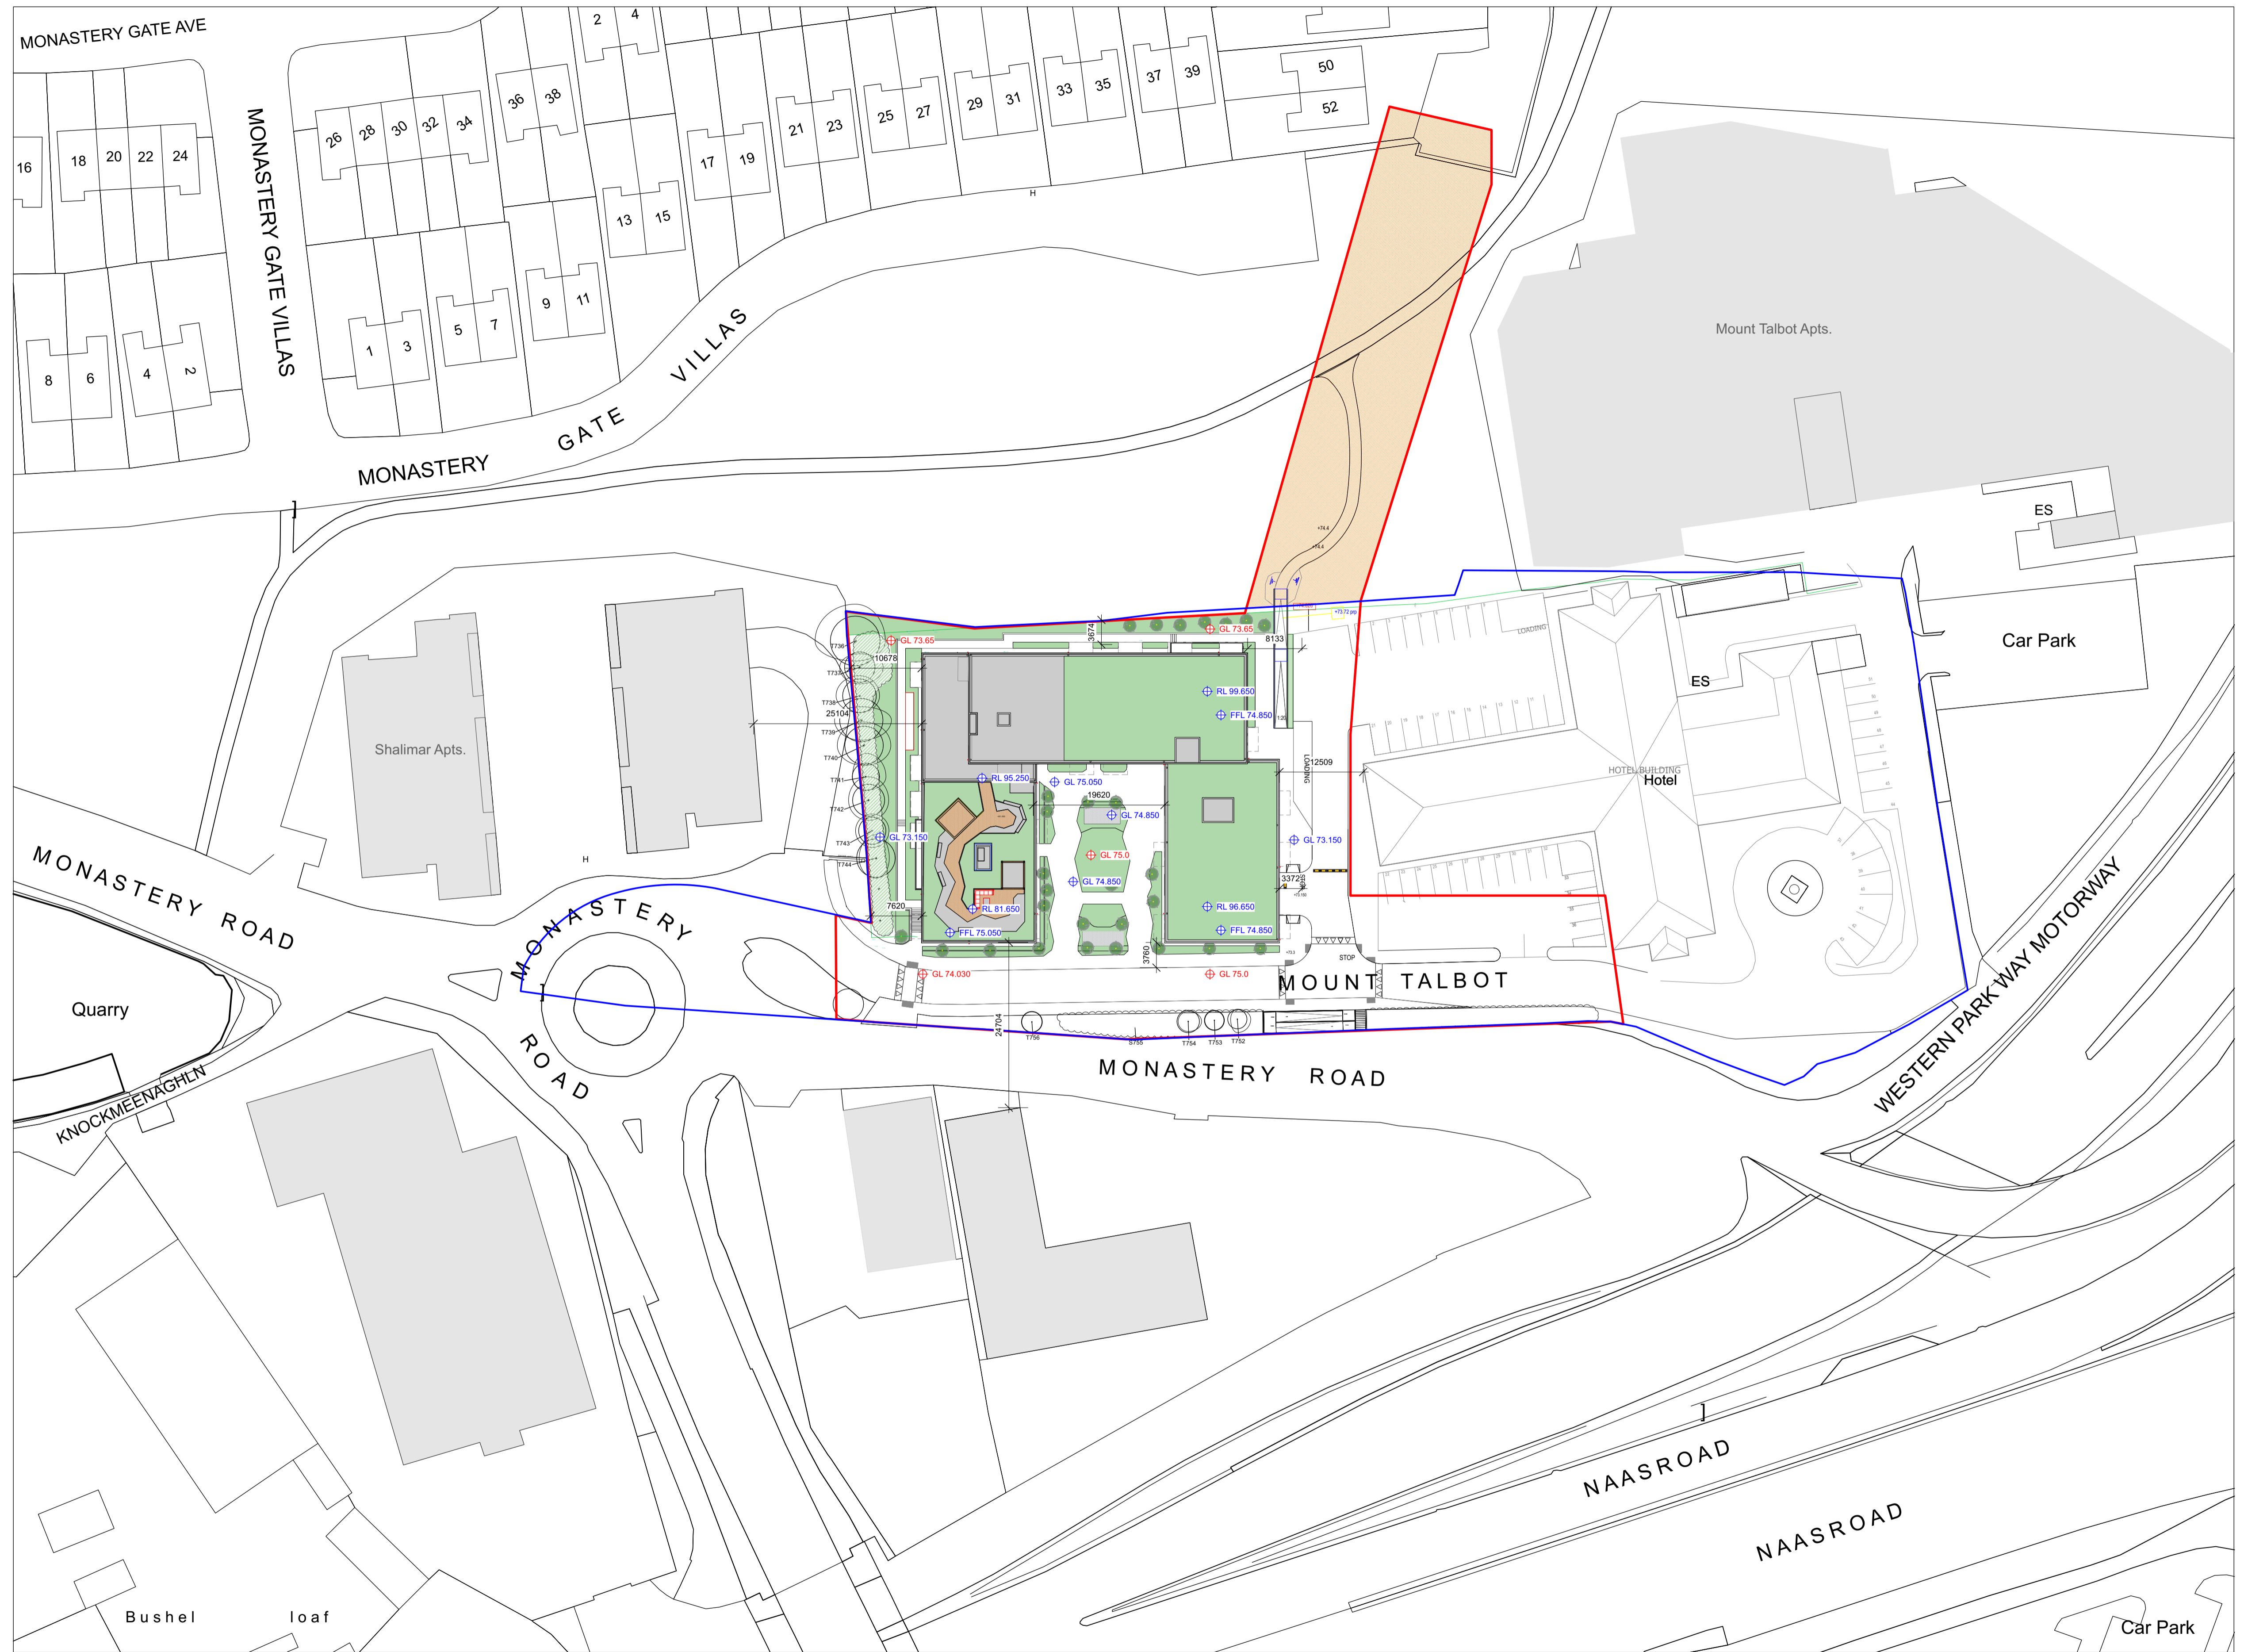

— OWNERSHIP OF APPLICANT

— OWNERSHIP OF SOUTH DUBLIN COUNTY COUNCIL

⊕ GL XX Existing Ground Level
⊕ FFL XX Proposed Finished Floor Level
⊕ GL XX Proposed Ground Level
⊕ RL XX Proposed Ridge Level

Shane Birney Architects

BUILDING 80 / 81, EBRINGTON, L'DERRY, NORTHERN IRELAND
+44 (0) 28 7200 7201 / INFO@SHANEIRNEYARCHITECTS.COM

PROJECT	IBIS SHD	TITLE	LAND OWNERSHIP MAP
JOB/DRAWING NO.	1832 / P-003	DATE	SEPT 22
CLIENT	Proplifer IBIS Red Cow Ltd	SCALE	1:500 @ A1
DRAWN BY	MM	CHECKED	CM

