


Schedule of accommodation					
	Studio	1 B	2 B	3 B	Total
Ground Floor	1	5	3		9
1st Floor	1	9	9		19
2nd Floor	1	9	5	1	16
3rd Floor	1	9	5	1	16
4th Floor	1	9	5	1	16
5th Floor	1	9	5	1	16
6th Floor	2	7	4	1	14
7th Floor	1	5	3		9
TOTAL	10	62	38	5	115

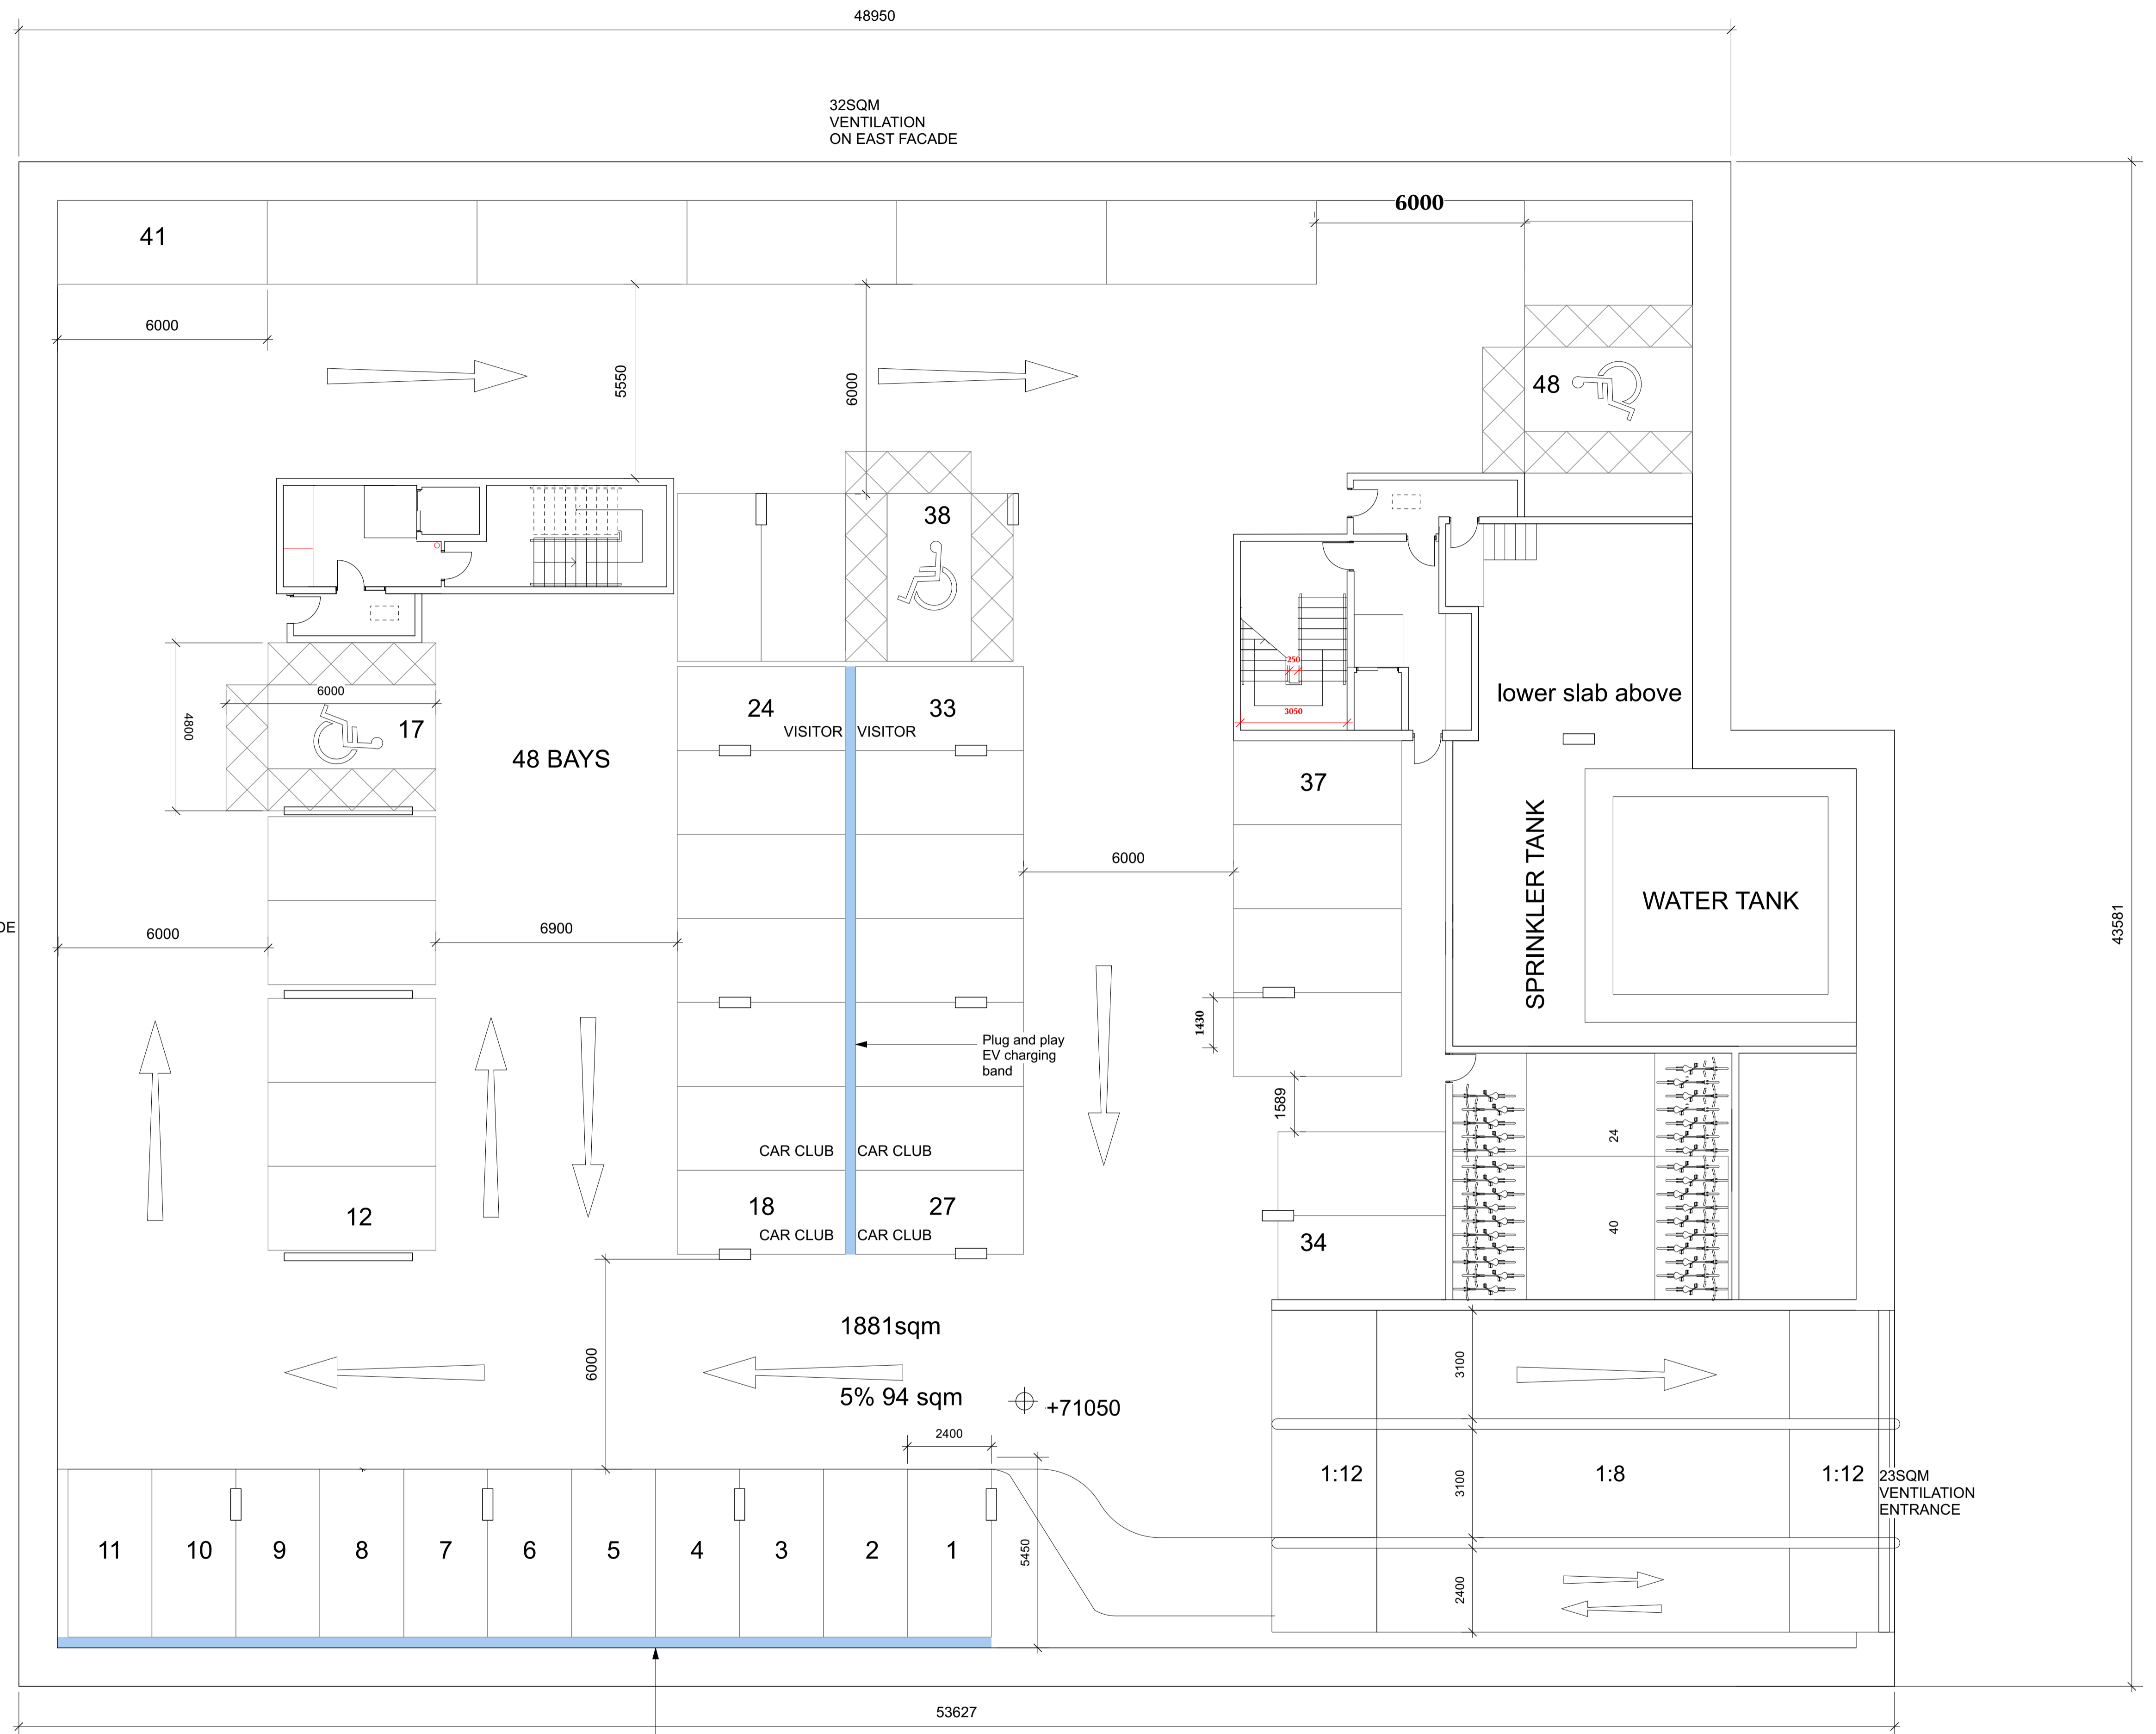

FLOOR -01

Plug and play EV charging band

Shane Birney Architects
 BUILDING 80 / 81, EBRINGTON, LIDERRY, NORTHERN IRELAND
 +44 (0) 28 7200 7201 / INFO@SHANEIRNEYARCHITECTS.COM

PROJECT	IBIS SHD	TITLE	PROPOSED BASEMENT PLAN
CLIENT	Proptier IBIS Red Cow Ltd	JOB DRAWING NO.	1941 / P100
		DATE	SEPTEMBER 22
		SCALE	1:100 @ A1
DRAWN BY	MM	CHECKED	CM