


**TAKING IN CHARGE MAP**  
**SCALE 1:500**

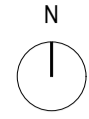

**SG088890**

X (Easting) , Y (Northing)


**108840 , 389080**

Latitude , Longitude (decimal)

**53.318342 , -6.3732854**

Latitude , Longitude (degs, mins, secs)

**53°19'06"N , 006°22'24"W**

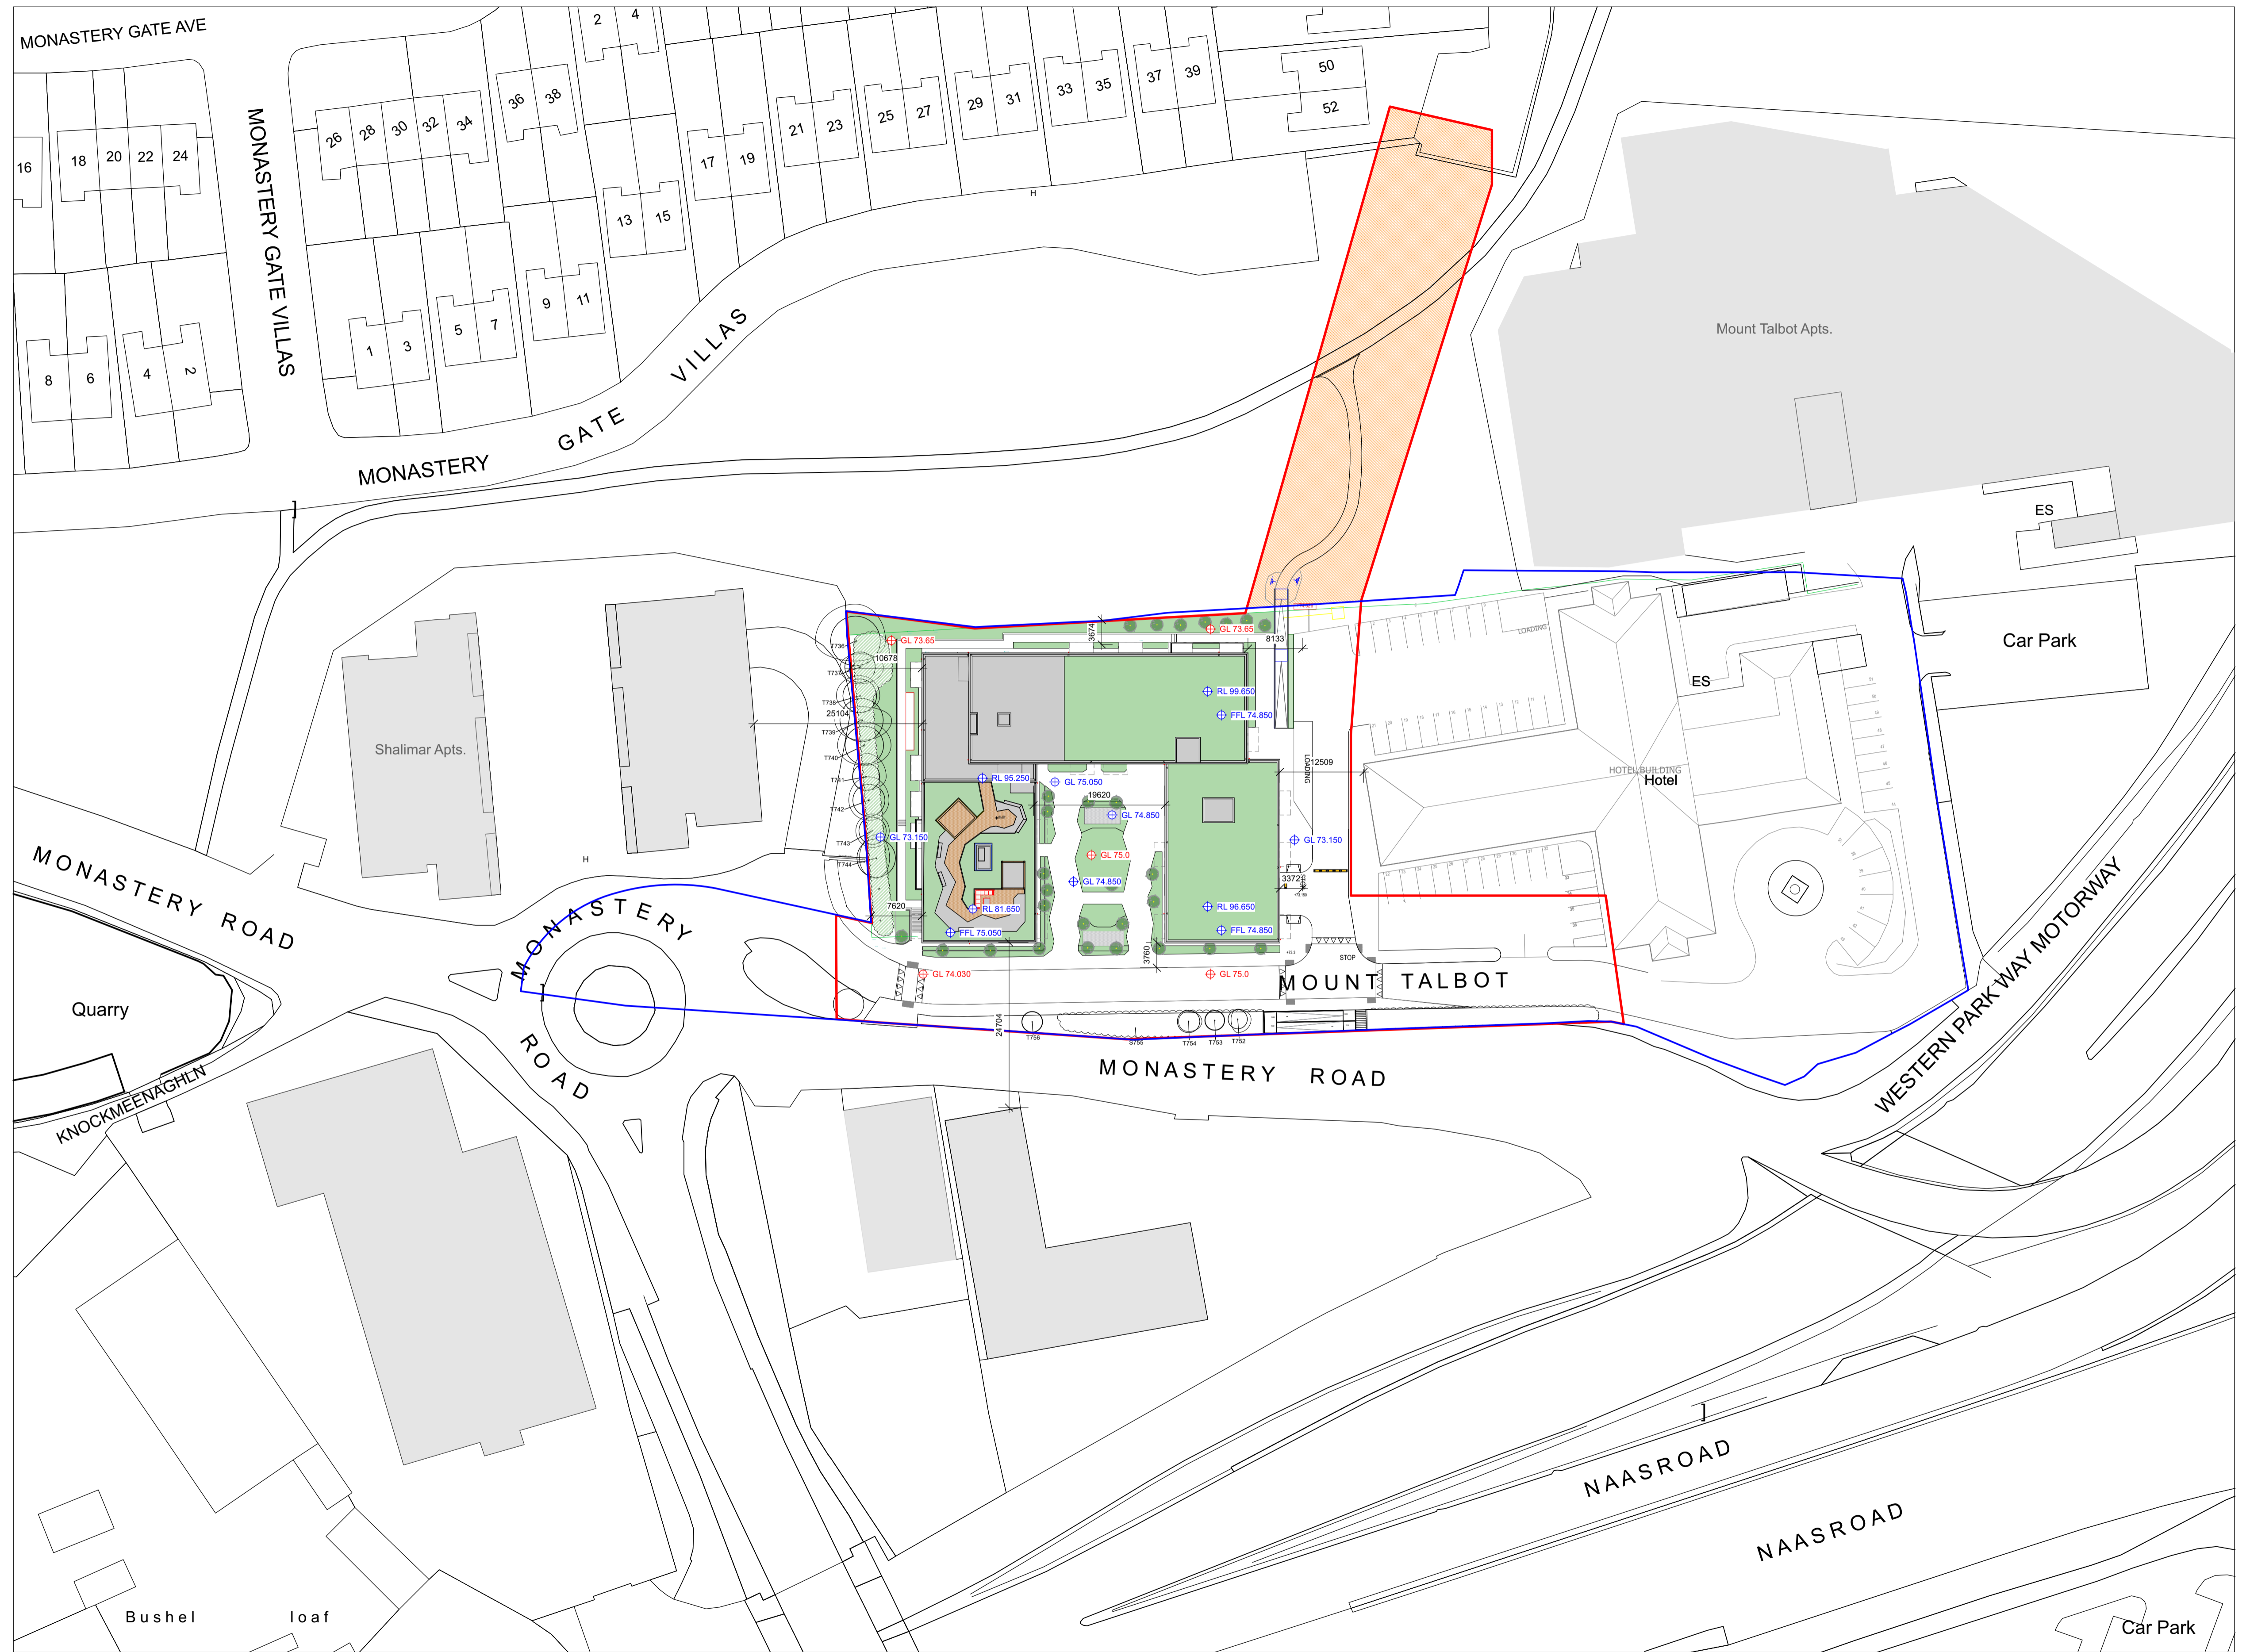

— OWNERSHIP OF APPLICANT

■ AREA CONTROLLED BY SOUTH DUBLIN COUNTY COUNCIL

⊕ GL XX Existing Ground Level

⊕ FFL XX Proposed Finished Floor Level

⊕ GL XX Proposed Ground Level

⊕ RL XX Proposed Ridge Level

**Shane Birney Architects**

BUILDING 80 / 81, EBRINGTON, L.DERRY, NORTHERN IRELAND  
+44 (0) 28 7200 7201 / INFO@SHANEIRNEYARCHITECTS.COM

PROJECT	IBIS SHD	TITLE	TAKING IN CHARGE MAP
JOB/DRAWING NO.	1832 / P-004	DATE	SEPT 22
CLIENT	Proprietor IBIS Red Cow Ltd	SCALE	1:500 @ A1
DRAWN BY	MM	CHECKED	CM

