



GENERAL NOTES:
 ** Do not scale from this drawing
 ** Use figured dimensions only
 © This drawing is copyright. No part of this document may be reproduced or transmitted in any form or stored in any retrieval system from the copyright holder, except as agreed for use on a project, for which the document was originally issued.

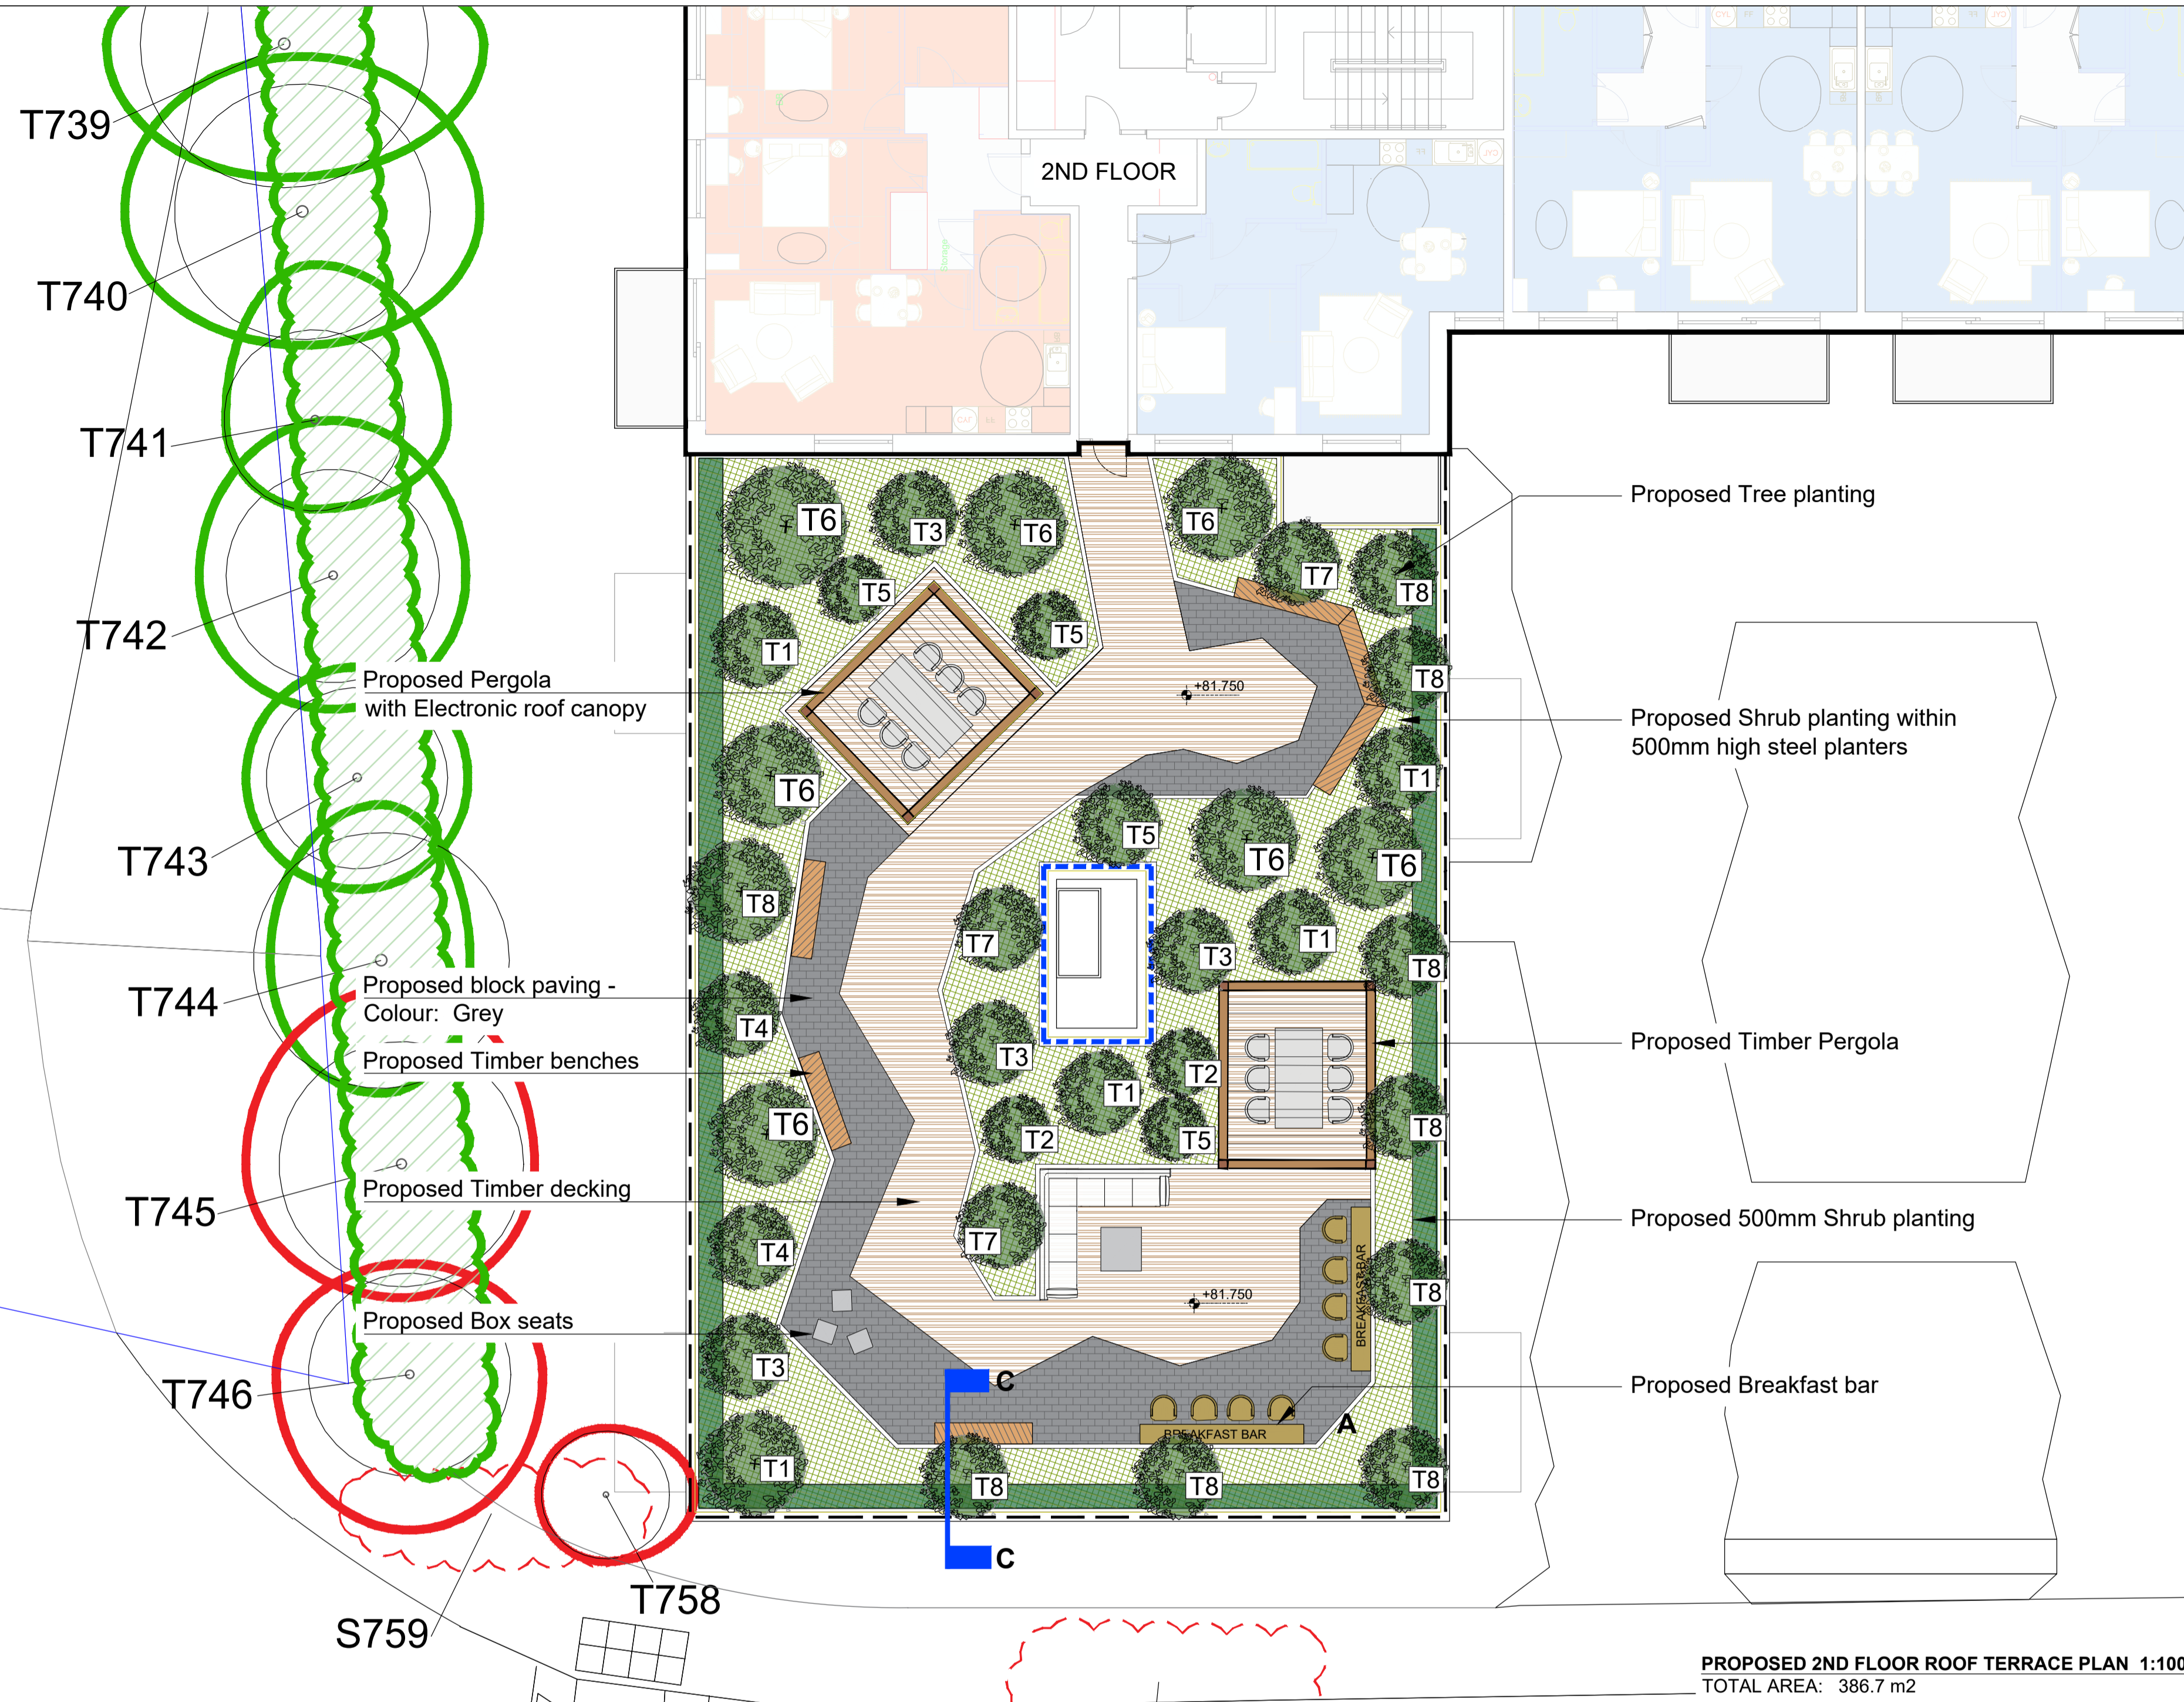

- ### KEY
- PROPOSED ORNAMENTAL TREE
REFER TO PLANTING SCHEDULE DWG. 614
 - PROPOSED ORNAMENTAL SHRUB & CLIMBER PLANTING
REFER TO PLANTING SCHEDULE DWG. 614
 - PROPOSED INSTANT EVERGREEN HEDGING - 1.0M HIGH
TO ACT AS WINDBREAKER / PRIVACY SCREENING
 - PROPOSED COMPOSITE TIMBER DECKING
 - PROPOSED PAVING PRE-CAST CONCRETE BLOCK PAVING
 - PROPOSED POWDER COATED STEEL PLANTERS - 500MM HIGH
 - PROPOSED 1.5m HIGH GLASS PANEL BALUSTRADE
TO ARCHITECTS SPECIFICATION
 - PROPOSED CANTILEVERED TIMBER BENCH SEAT
 - ROOT BARRIER - REROOT600
 - PROPOSED OUTDOOR SOFAS
 - PROPOSED DINING TABLE AND CHAIR
 - PROPOSED BESPOKE TIMBER PERGOLA PRODUCT "MED-ZENIT"
 - PROPOSED BESPOKE TIMBER BREAKFAST BAR

PROPOSED 2ND FLOOR ROOF TERRACE PLAN 1:100
 TOTAL AREA: 386.7 m2

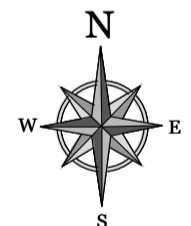

SHRUB/HEDGE PLANTING SCHEDULES

ORNAMENTAL SHRUB PLANTING MIX

Name	Specification	Planting
Bergenia cordifolia	30-60cm, 3L pot.	5 plants/m ²
Cornus alba	40-60cm, 3L pot.	5 plants/m ²
Carex 'Buchanii'	40-60cm, 3L pot.	5 plants/m ²
Carex morrowii 'Ice Dance'	30-60cm, 3L pot.	5 plants/m ²
Cornus alba 'Sibirica'	40-60cm, 3L pot.	4 plants/m ²
Euonymus fortunei 'Emerald Gaiety'	20-30cm, 3L pot.	5 plants/m ²
Hebe 'rakensis'	40-60cm, 3L pot.	5 plants/m ²
Hedera Hibernica	60-80cm, 3L pot.	3 plants/m ²
Lavandula angustifolia	40-60cm, 3L pot.	5 plants/m ²
Lonicera pileata	40-60cm, 3L pot.	5 plants/m ²
Luzula nivea	40-60cm, 3L pot.	5 plants/m ²
Pachysandra terminalis	40-60cm, 3L pot.	5 plants/m ²
Polystichum setiferum (Fern)	40-60cm, 3L pot.	3 plants/m ²
Ulex europaeus	30-40cm, 3L pot.	3 plants/m ²
Pittosporum 'Irene Patterson'	40-60cm, 5L pot.	5 plants/m ²
Phormium 'Yellow Wave'	10L pot.	Specimen
Sarcococca confusa	40-60cm, 3L pot.	5 plants/m ²
Spiraea x cinerea 'Grefsheim'	40-60cm, 3L pot.	5 plants/m ²
Stipa tenuissima	40-60cm, 5L pot.	5 plants/m ²


PROPOSED EVERGREEN HEDGE

Name	Specification	Planting
Prunus lusitanica	90-100cm, C	planted in single staggered rows at 30cm centres

TREE PLANTING SCHEDULES

PROPOSED TREE PLANTING SCHEDULE

SYMBOL	SPECIES	FORM	AGE	GIRTH [cm]	HEIGHT [cm]	CLEAR STEM [cm]	ROOT	QUANTITY
T1	<i>Crataegus monogyna</i>	Feathered	2x	/	120-150	MIN 175	B	5
T2	<i>Pyrus salicifolia 'Pendula'</i>	Standard	2x	8-10		175-200	RB	2
T3	<i>Acer campestre</i>	Standard	3X	18-20	Min 450	MIN 175	RB	4
T4	<i>Magnolia stellata</i>	Large Shrub			60-80		C	2
T5	<i>Amelanchier lamarckii</i>	Large Shrub			80-100		C	4
T6	<i>Pinus sylvestris</i>	Standard	5x	18-20	Min 450	/	RB	7
T7	<i>Cercis chinensis 'Avondale'</i>	Large Shrub			80-100		C	3
T8	<i>Betula utilis jacquemontii 'Doorenbos'</i>	Multi-stem	3x		250-300	min 3 stems	RB	9

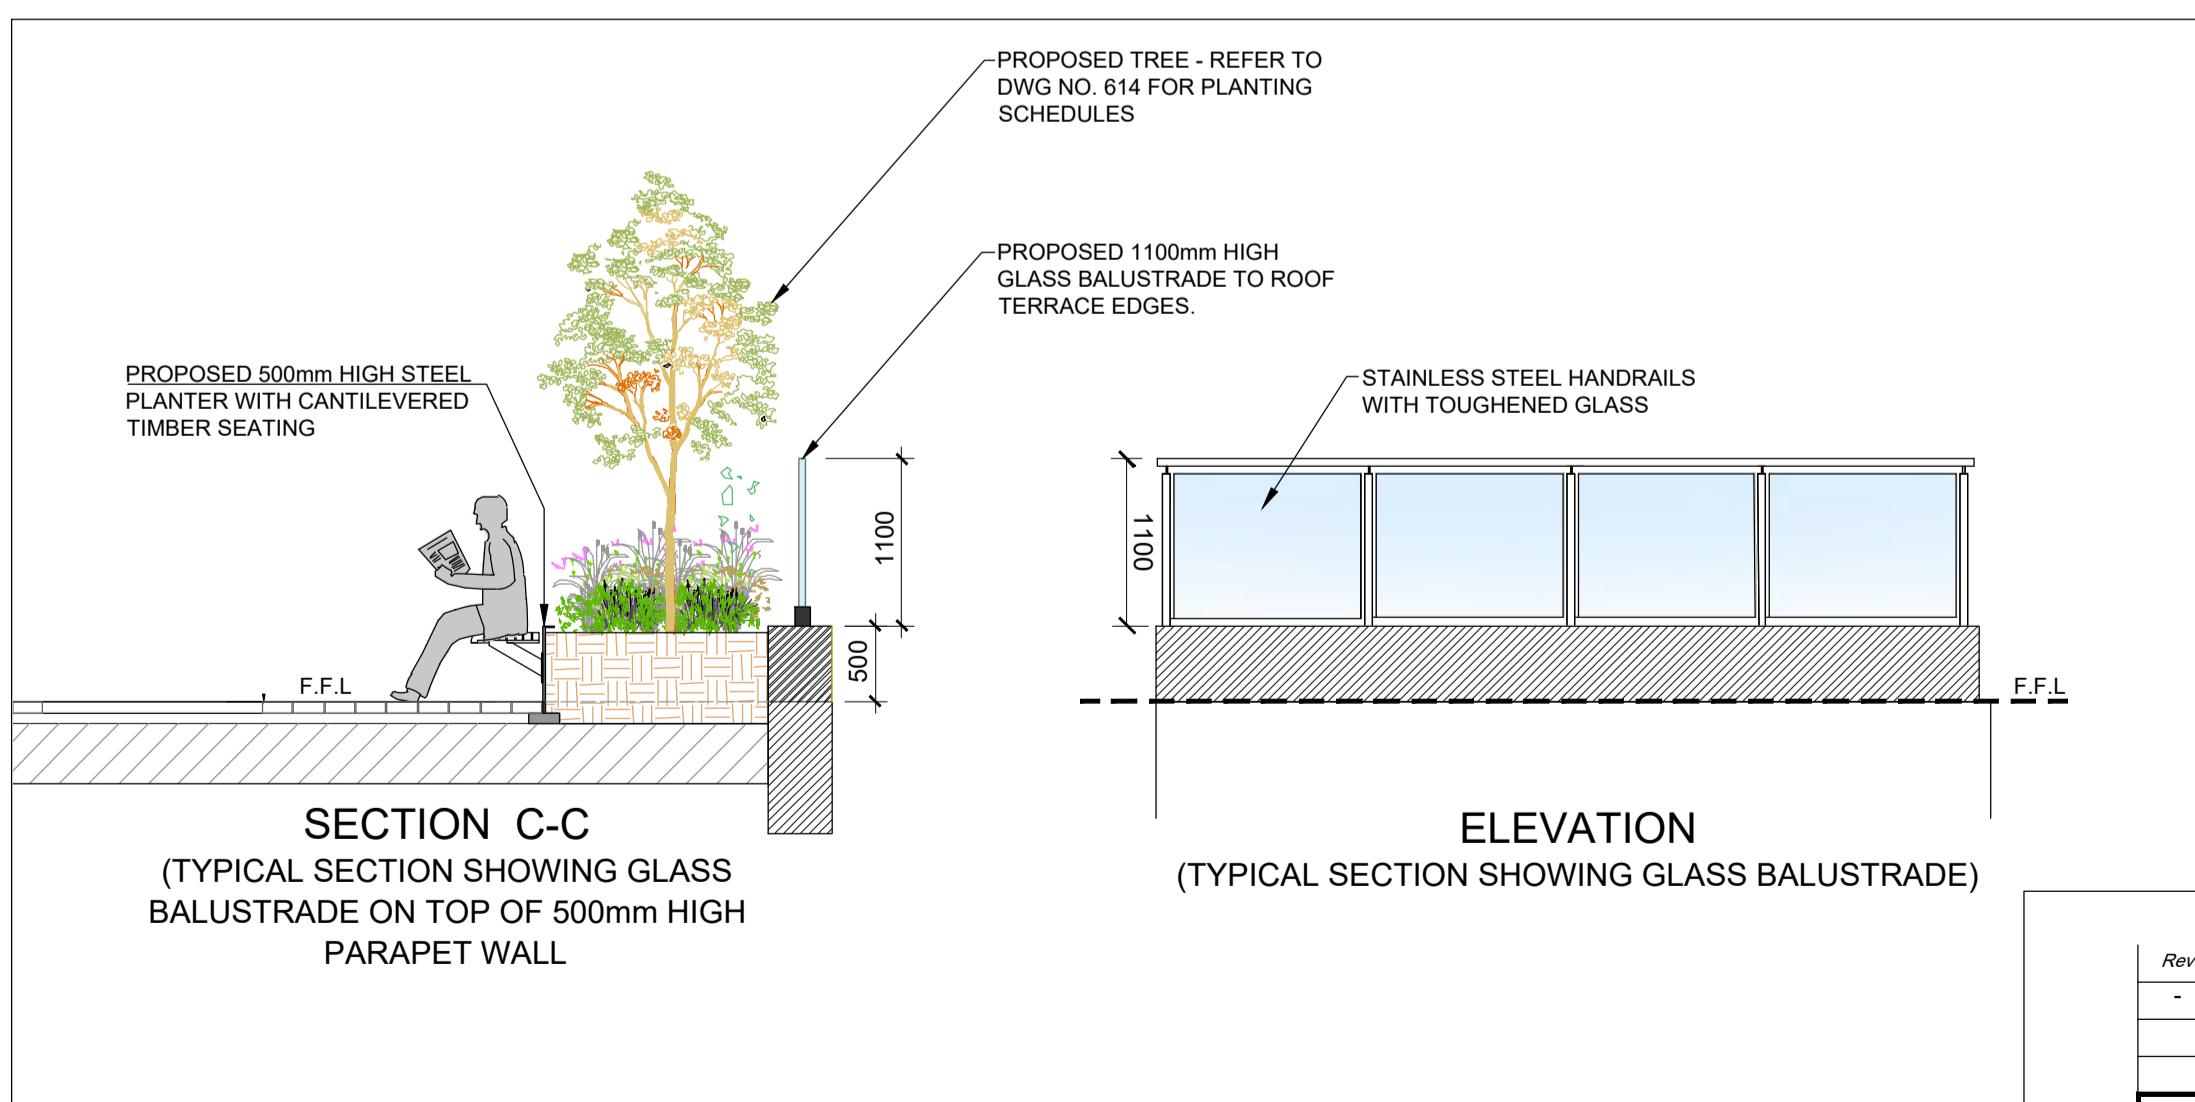

PROPOSED 850mm / 1000mm HIGH GALVANIZED STEEL RAILING DETAIL - 1:50

PLANNING

Rev	Initial	Date	Revision Description
-	-	-	-

DCWNEY		20 Merrion Square, DO2R44 +353 (0) 1 253 0220 info@dcwney.com	
CLIENT	PROPIETEER	SCALE @ A1	1:100
PROJECT	PROPOSED DEVELOPMENT AT MONASTERY ROAD CLONDALKIN, CO.DUBLIN.	SCALE @ A3	A1
DWG. TITLE	PROPOSED 2ND FLOOR ROOF TERRACE PLAN	DRAWN BY	JMC
		CHECKED BY	JMC
		DATE	09/2022
		REVISION	513-002-PL-611